


East Elevation

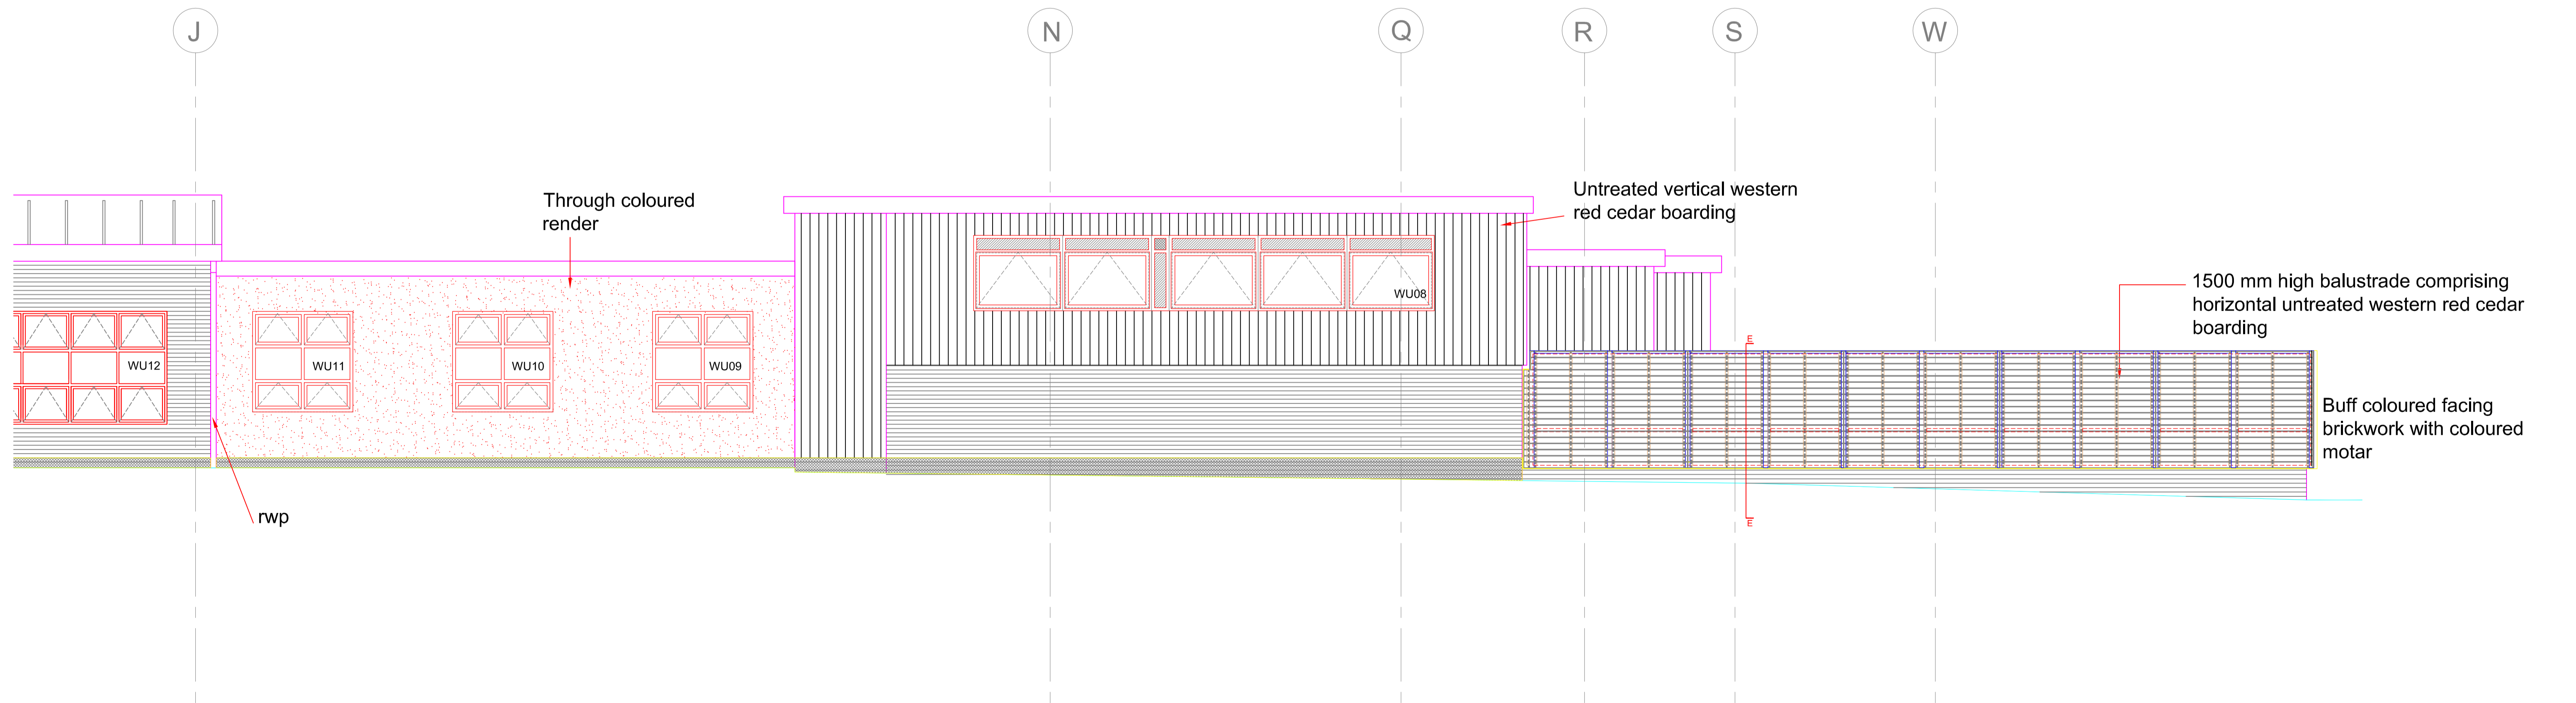

SCHEME, DWG & REV ED00747/01	Design and Project Management Architects Division 2-10 CARBROOK HALL ROAD SHEFFIELD S9 2DB Tel. 0114 2736036 Fax. 0114 2736299 Email. architects@sheffield.gov.uk Design & Project Management, Head of Service I G Taylor ARICS		Do not scale from this drawing All dimensions to be checked on site Any errors /omissions to be reported immediately If in doubt, ask No reproduction of this drawing in any form without permission Maps are reproduced from Ordnance Survey with permission of HMSO Crown copyright	REV DATE REVISIONS	DRAWN CHECKED NOTES	CLIENT: EDUCATION DIRECTORATE SCHEME: SHIRECLIFFE TITLE: PROPOSED ELEVATIONS South & North	STATUS: FOR APPROVAL DRAWN: KNS CHECKED: PDB SCALE: 1:200 DATE: 12/05	A1
	Design & Project Management, Head of Service I G Taylor ARICS		REV DATE REVISIONS	DRAWN CHECKED NOTES	CLIENT: EDUCATION DIRECTORATE SCHEME: SHIRECLIFFE TITLE: PROPOSED ELEVATIONS South & North	STATUS: FOR APPROVAL DRAWN: KNS CHECKED: PDB SCALE: 1:200 DATE: 12/05	A1 	
