


Do not scale this drawing

Drawing Number


AL(2-)111

Notes

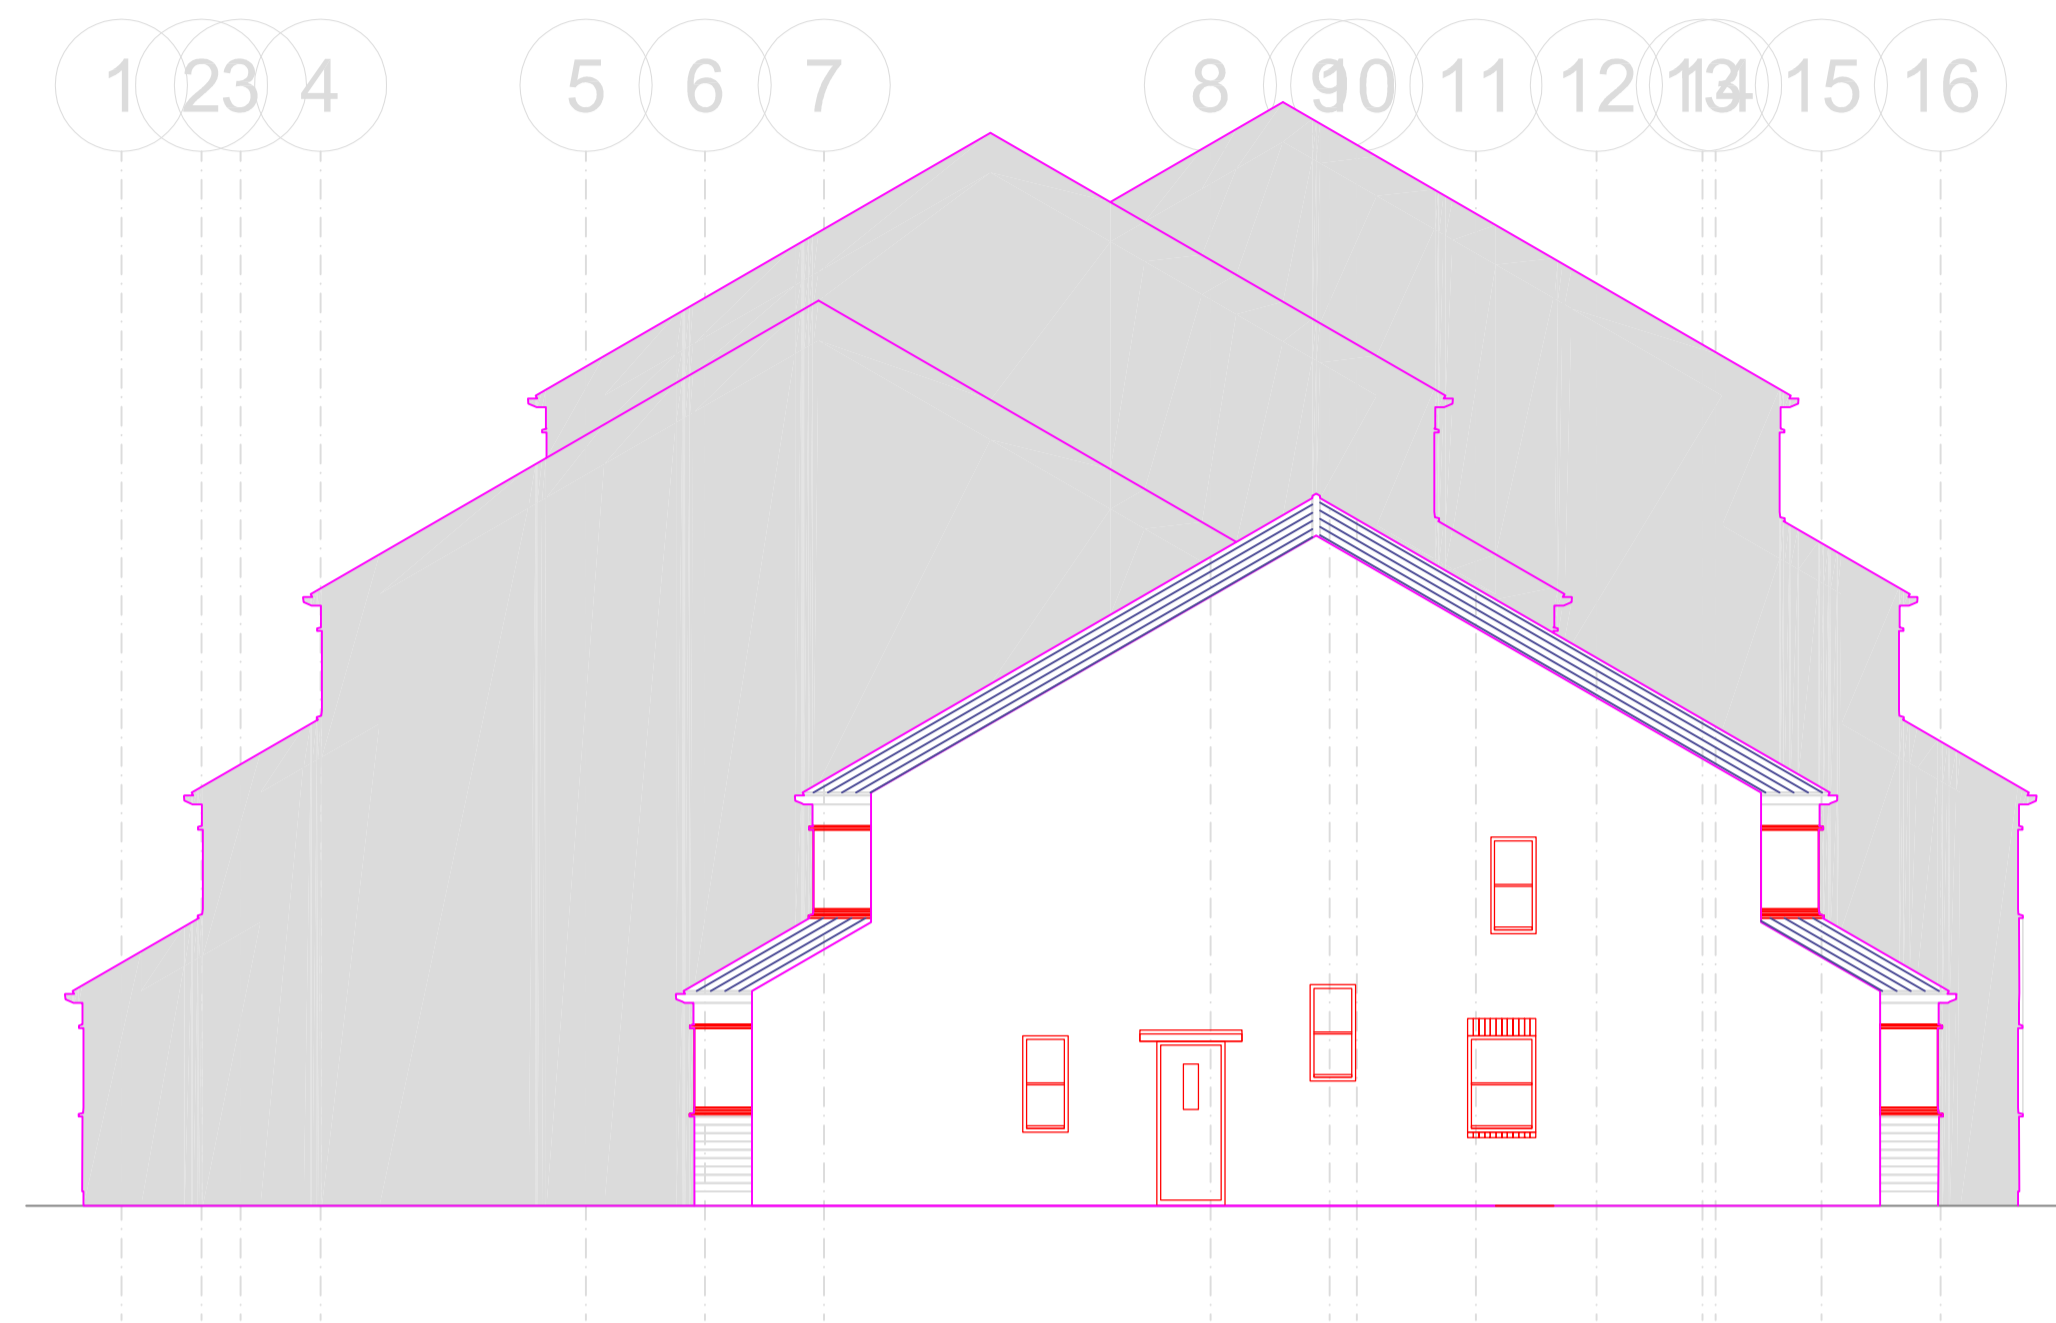

South Elevation

Scale 1:100

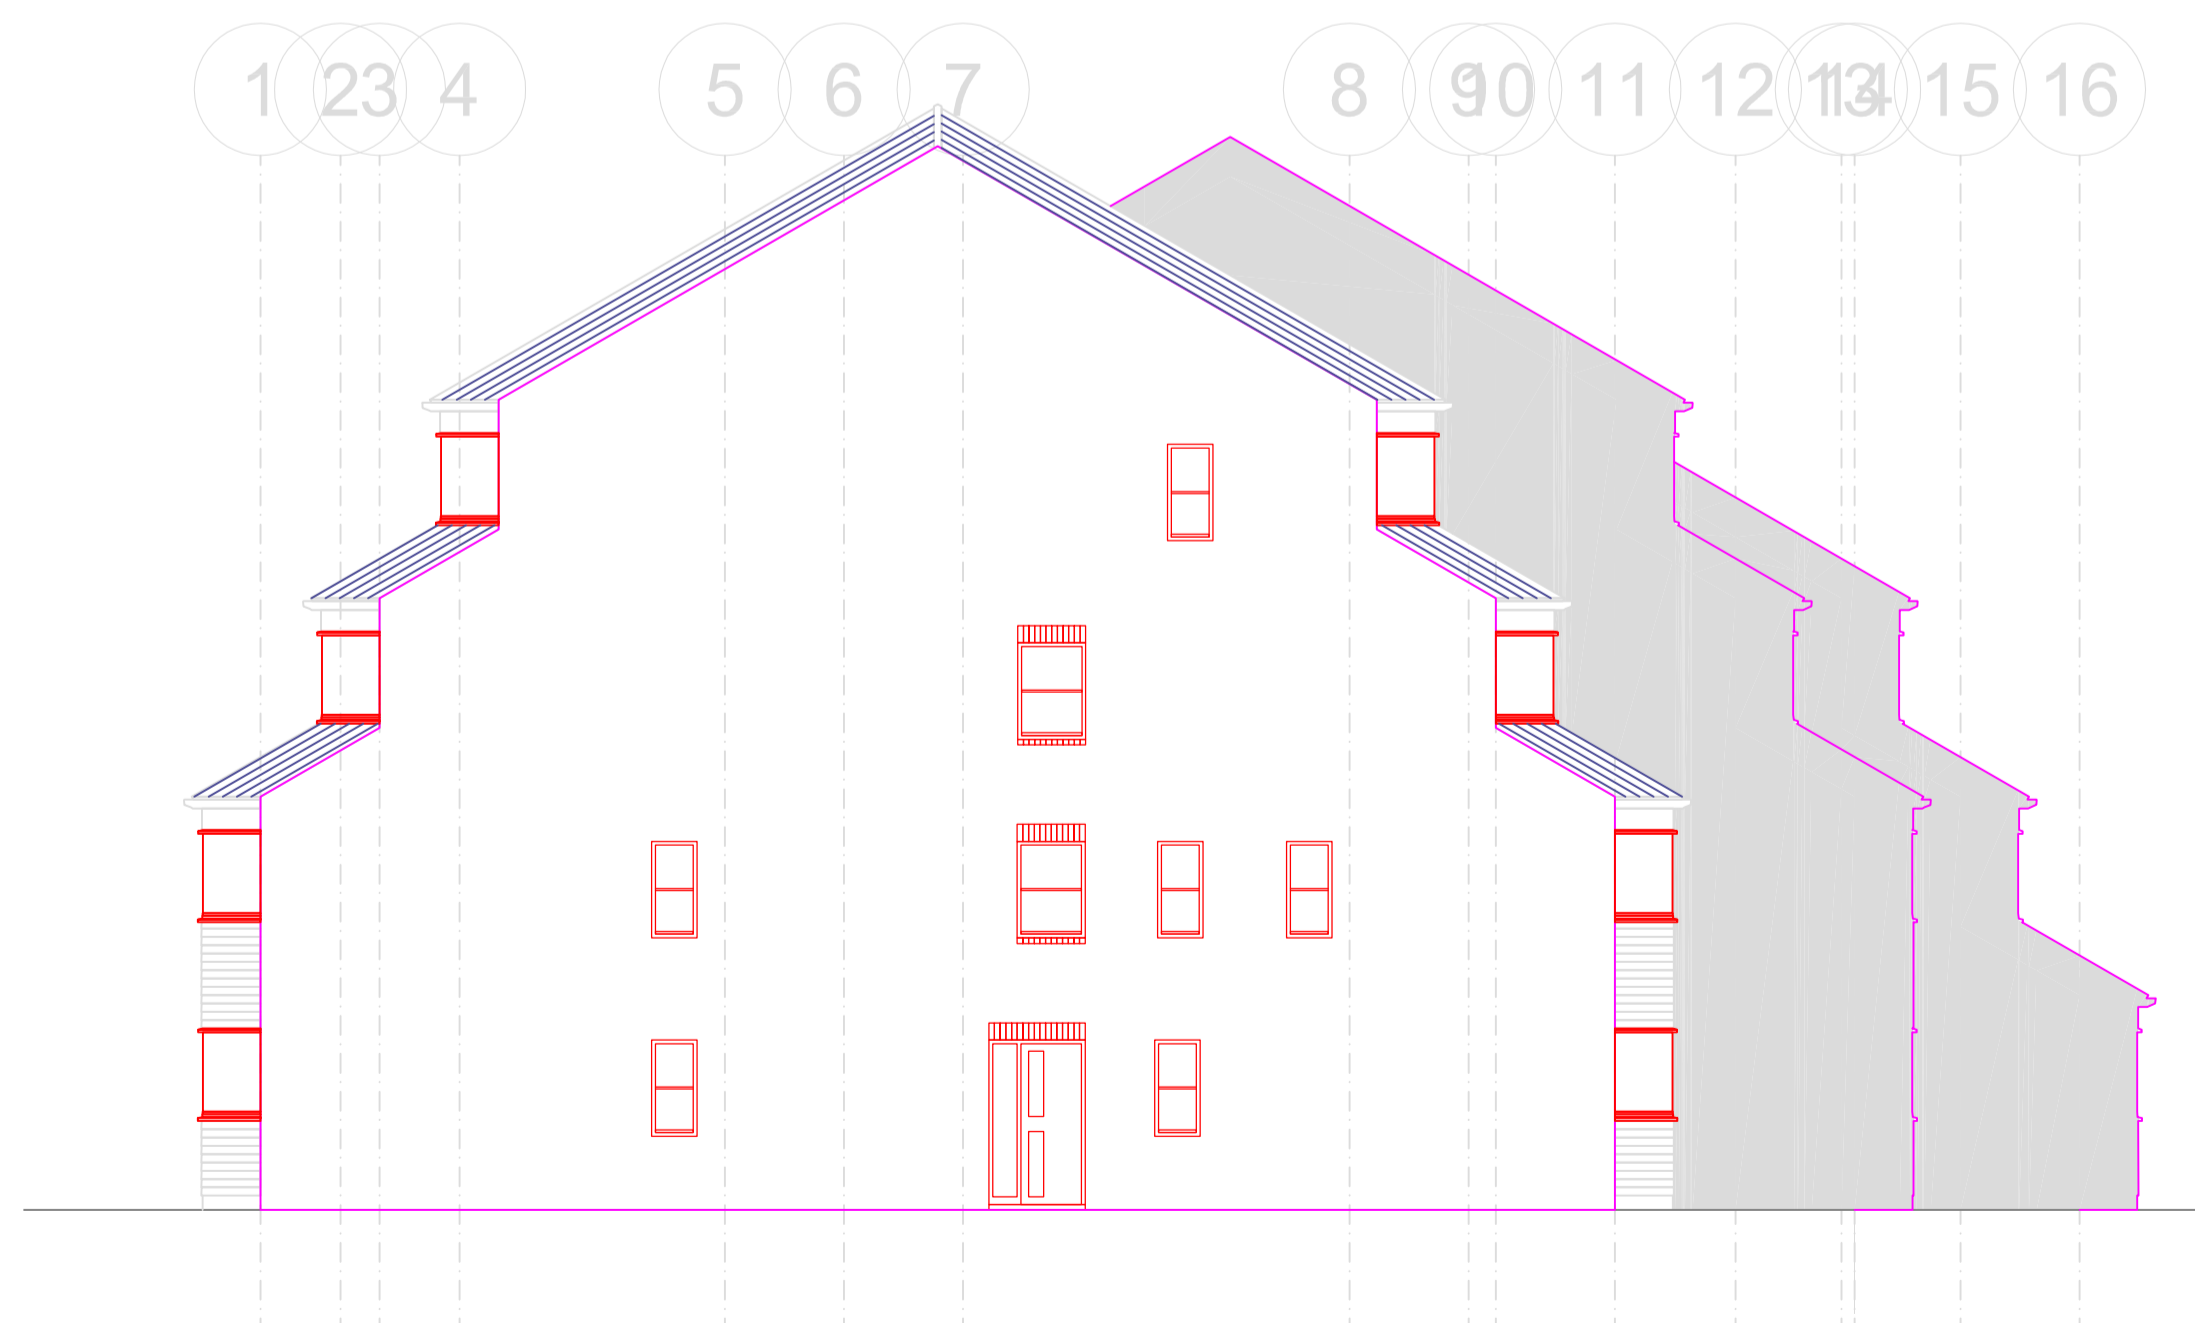

North Elevation

Scale 1:100

Rev	Date	Description	by	Chk	App
 DERBY CITY COUNCIL Design & Property Maintenance in partnership with 1b					
Client		Derby Homes Derby City Council			
Project		Refurbishment to Create New Flats Britannia Court Duke Street, Derby			
Title		Existing North & South Elevations			
Sheet 2 of 2					
Drawing No.		AL(2-)111		Revision	
Drawing Status: Draft					
Drawn	SPJ	Checked	KS	Approved	KS
Scale	1:100	Sheet size	A1	Date	16-Aug-04
Produced using AutoCAD 2000					
Bablie Group Ltd © Copyright reserved. 2 St George's House, Vernon Gate, Derby, DE1 1UQ TEL: 01332 285100 FAX: 01332 285 101 e-mail: structures.derby@bablie.com					