


Do not scale this drawing

Drawing Number  
0007938/AL(2)001

Notes

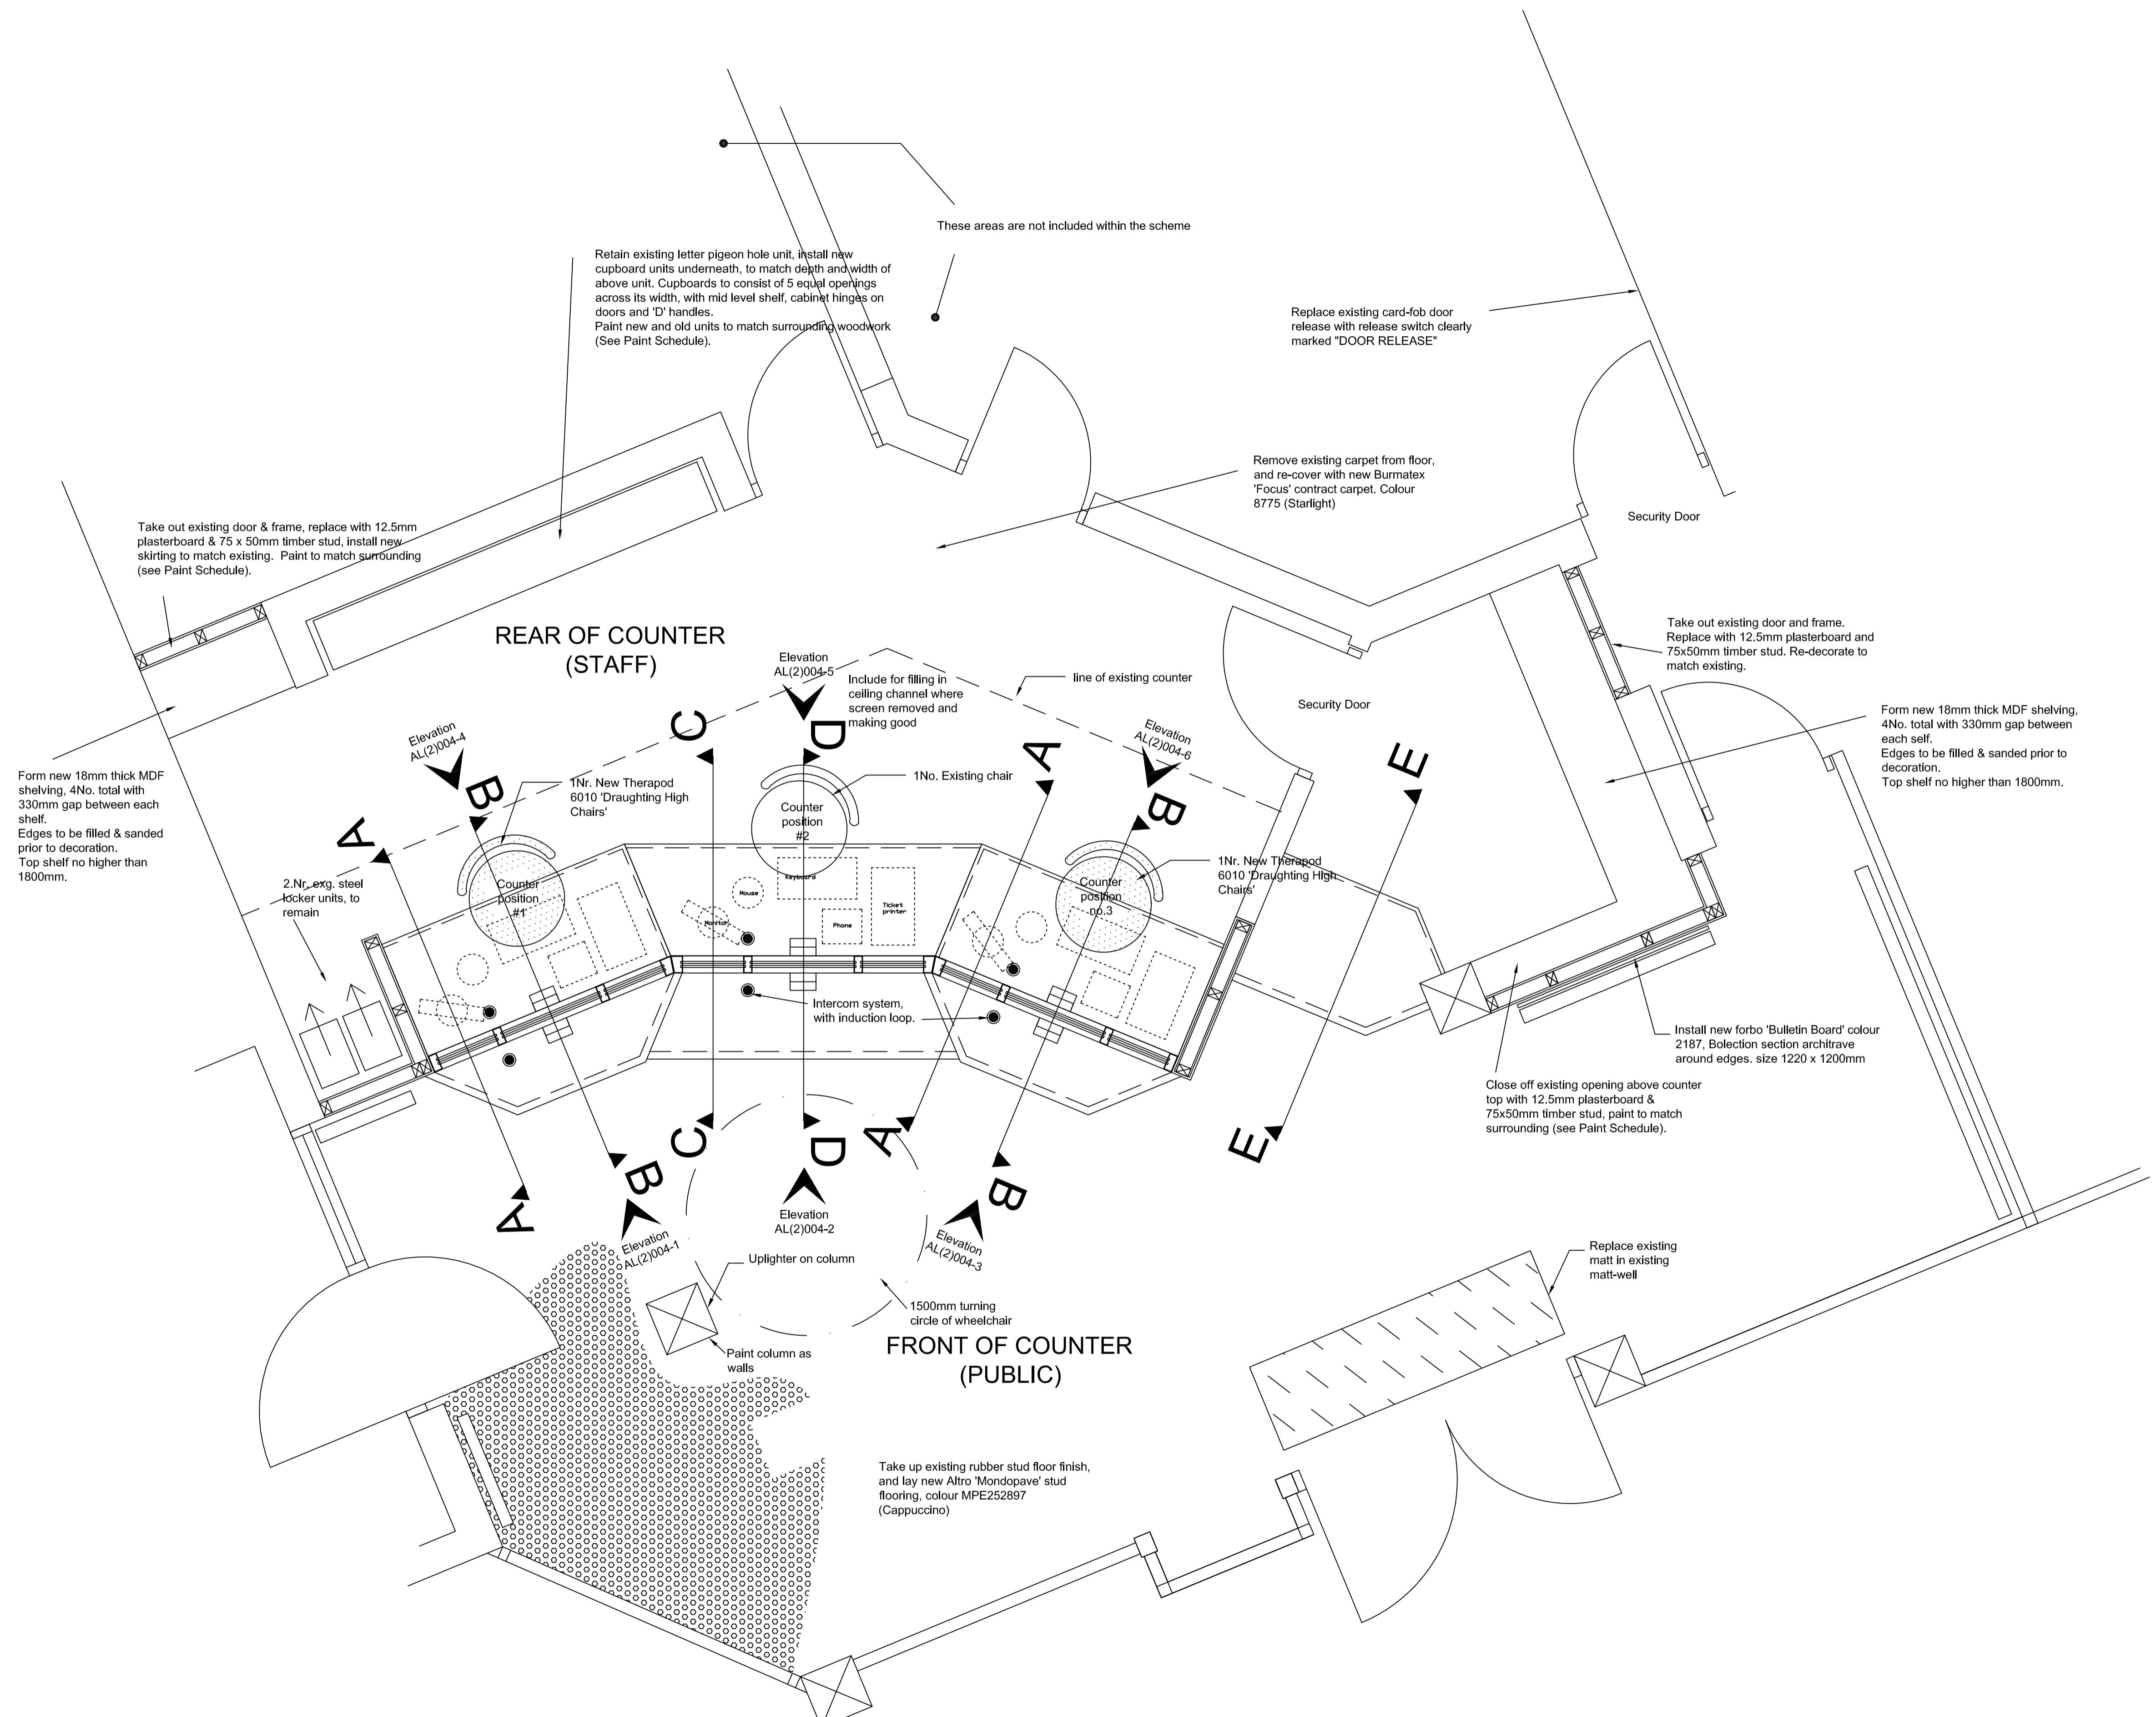

draft proposals

Rev	Date	Description	by	Chk	App

1b					
Client Derby City Council					
Project Assembly Rooms Booking Office					
Title Proposed Floor Plan					
Drawing No. 0007938/AL(2)001					Revision
Drawing Status.					
Drawn KNS	Checked SJ	Approved		Date 3.09.04	
Scale 1:20 Sheet size A1					
Produced using AutoCAD 2000i					
Bablie Group Ltd © Copyright reserved					
2 ST George's House, Vernon Gate, Derby, DE1 1UQ					
TEL: 01332 285100 FAX: 01332 285101					
e-mail: structures.derby@bablie.com					

PDF processed with CutePDF evaluation edition www.CutePDF.com