


Do not scale this drawing

Drawing Number
0007938/L(2-)005

Notes

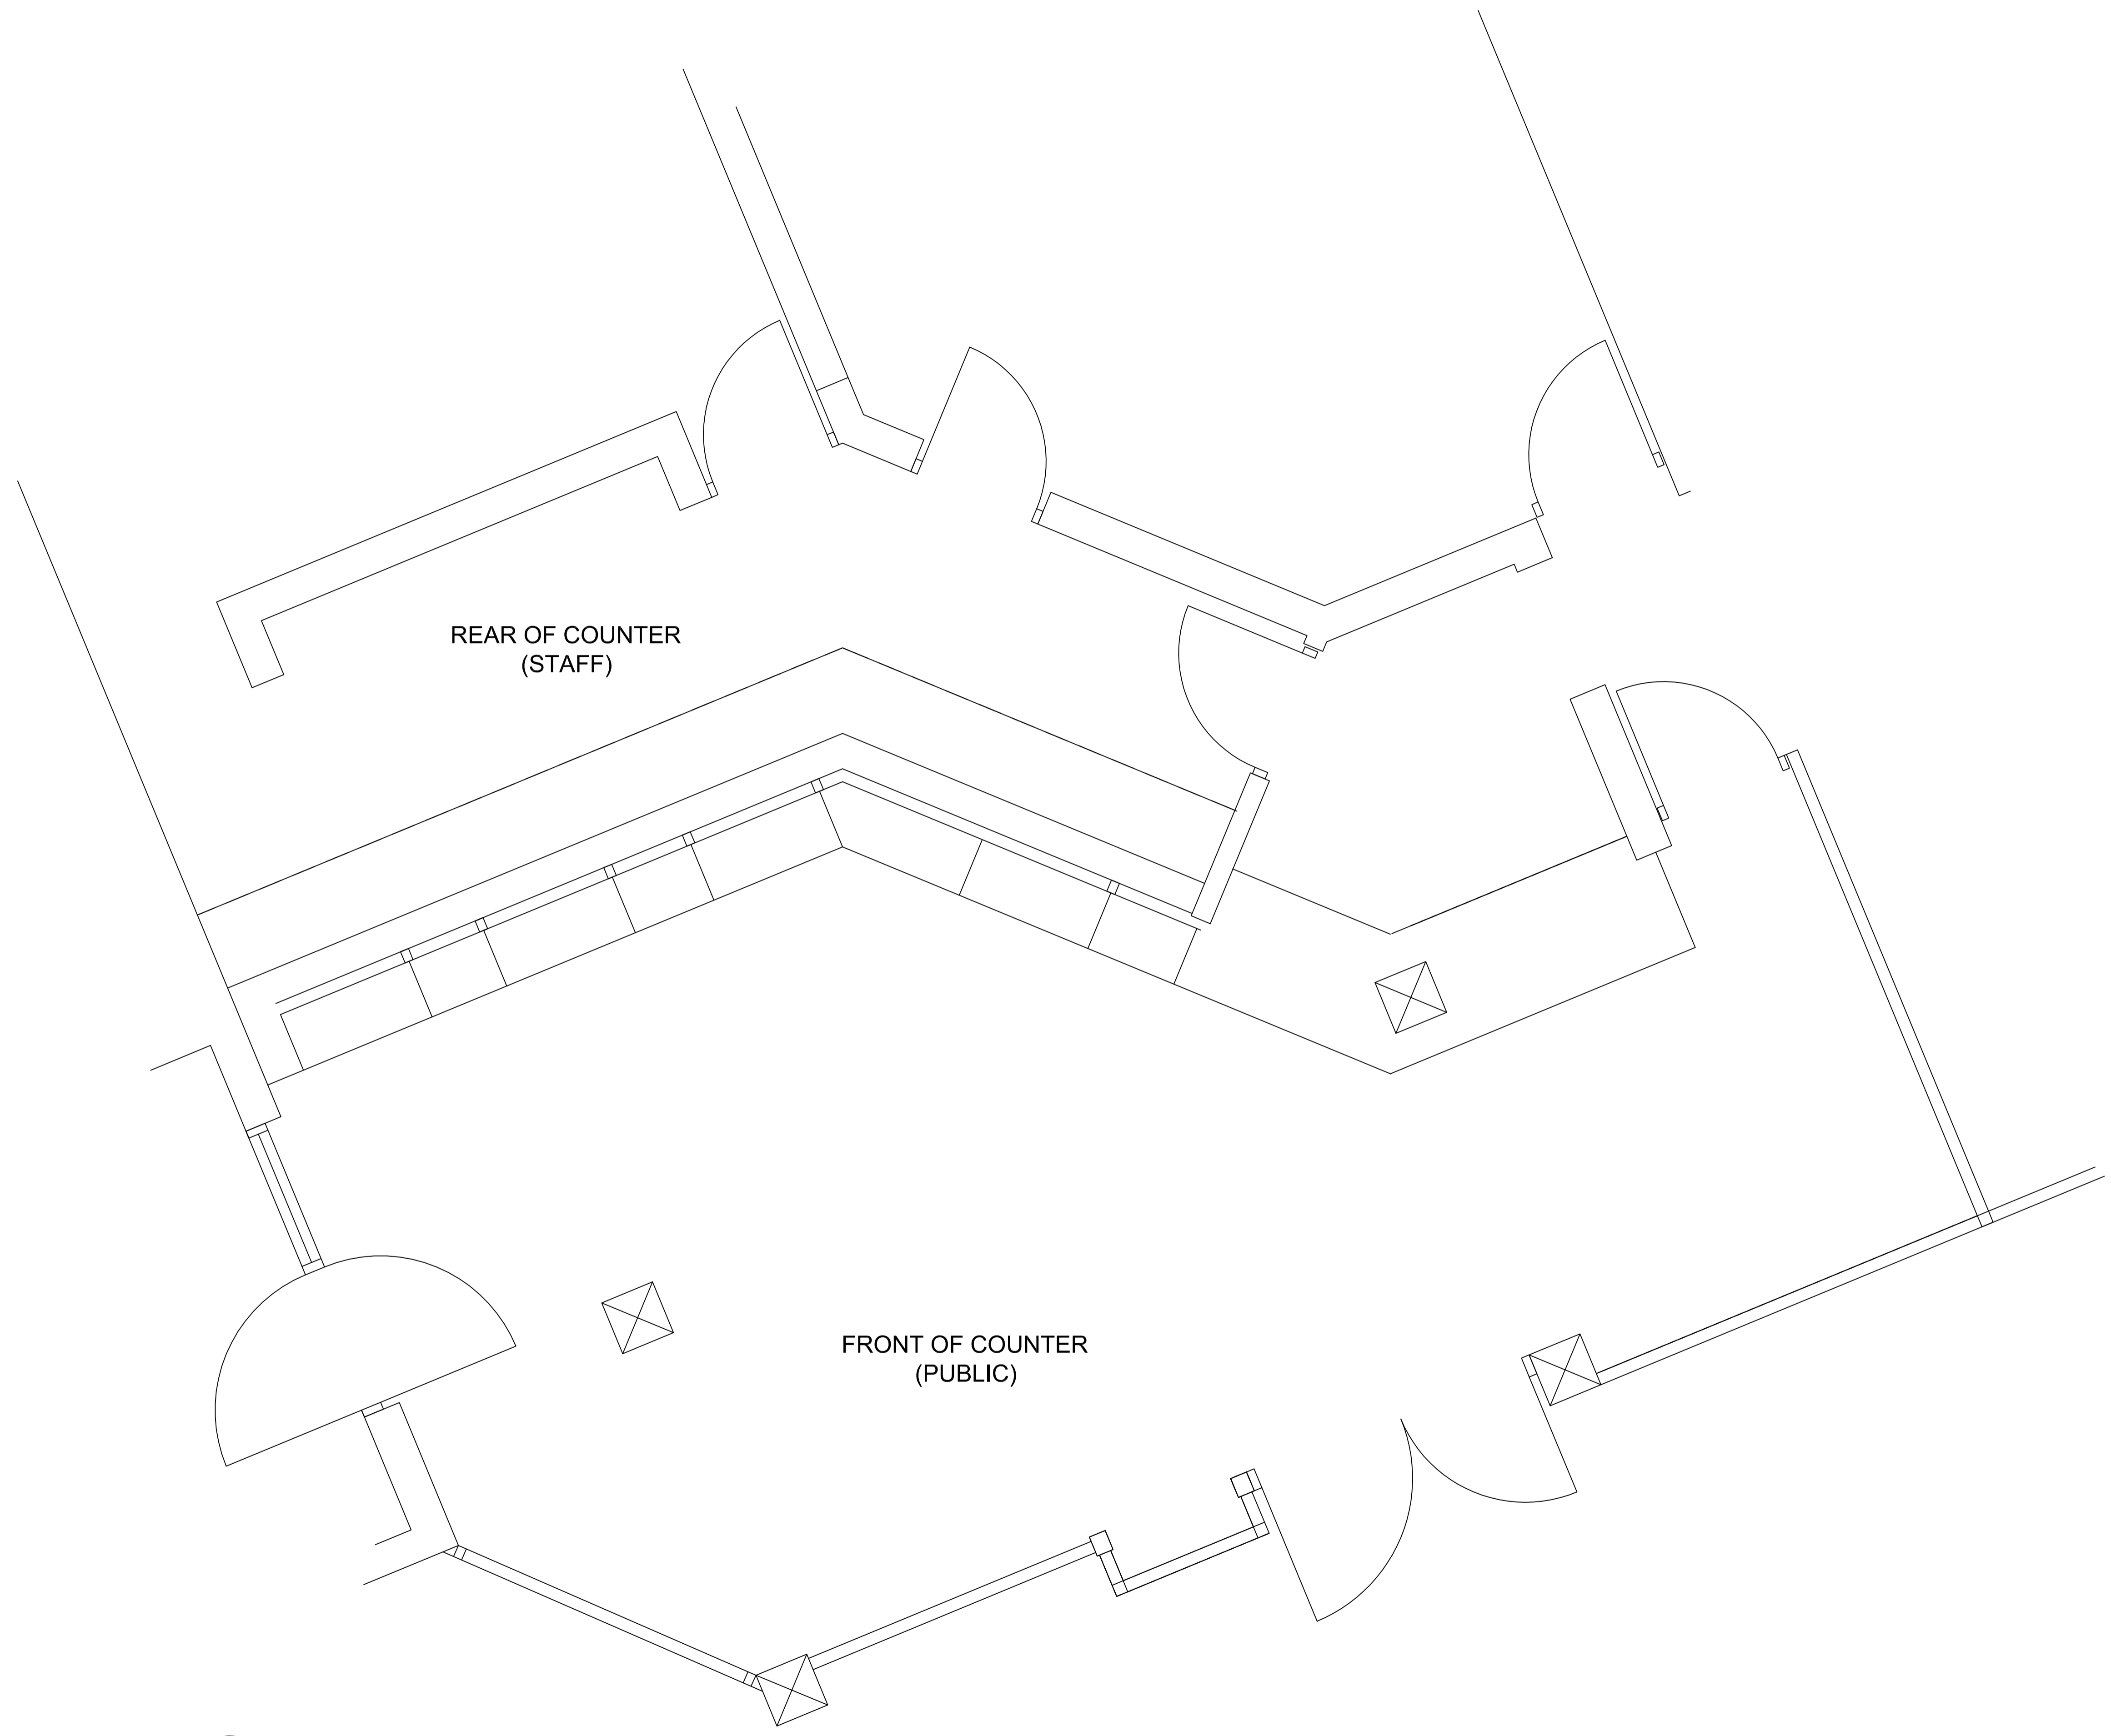

draft proposals

Rev	Date	Description	by	Chk	App
1b					
Client Derby City Council					
Project Assembly Rooms Booking Office					
Title Existing Floor Plan					
Drawing No. 0007938/L(2-)005					Revision
Drawing Status. DE					
Drawn KNS	Checked SJ	Approved		Date 3.09.04	
Scale 1:20	Sheet size A1	Produced using AutoCAD 2000i			
Bablie Group Ltd © Copyright reserved 2 ST George's House, Vernon Gate, Derby, DE1 1UQ TEL: 01332 285100 FAX: 01332 285101 e-mail: structures.derby@bablie.com					