

client.

J.Fletcher Esq.

project.

Extensions to
12 Browns Hill
Crich

drawing.



Proposed Sections & Roof Plan

scale.

1:50 1:100

drawing number.

0685/190 - 10

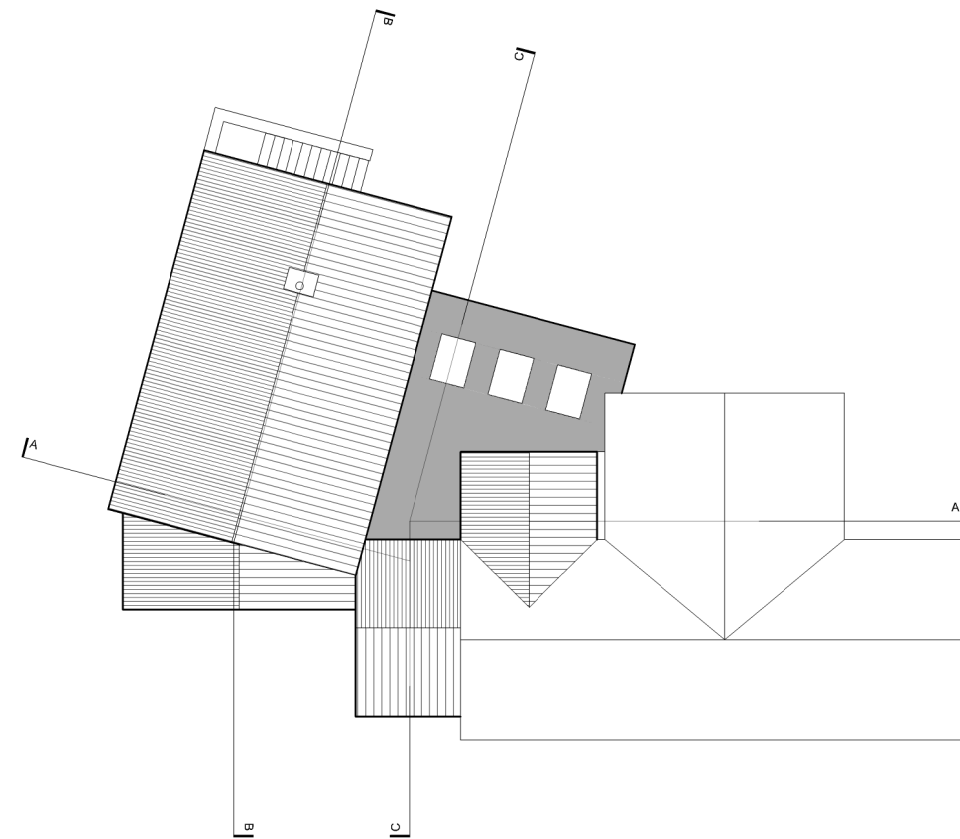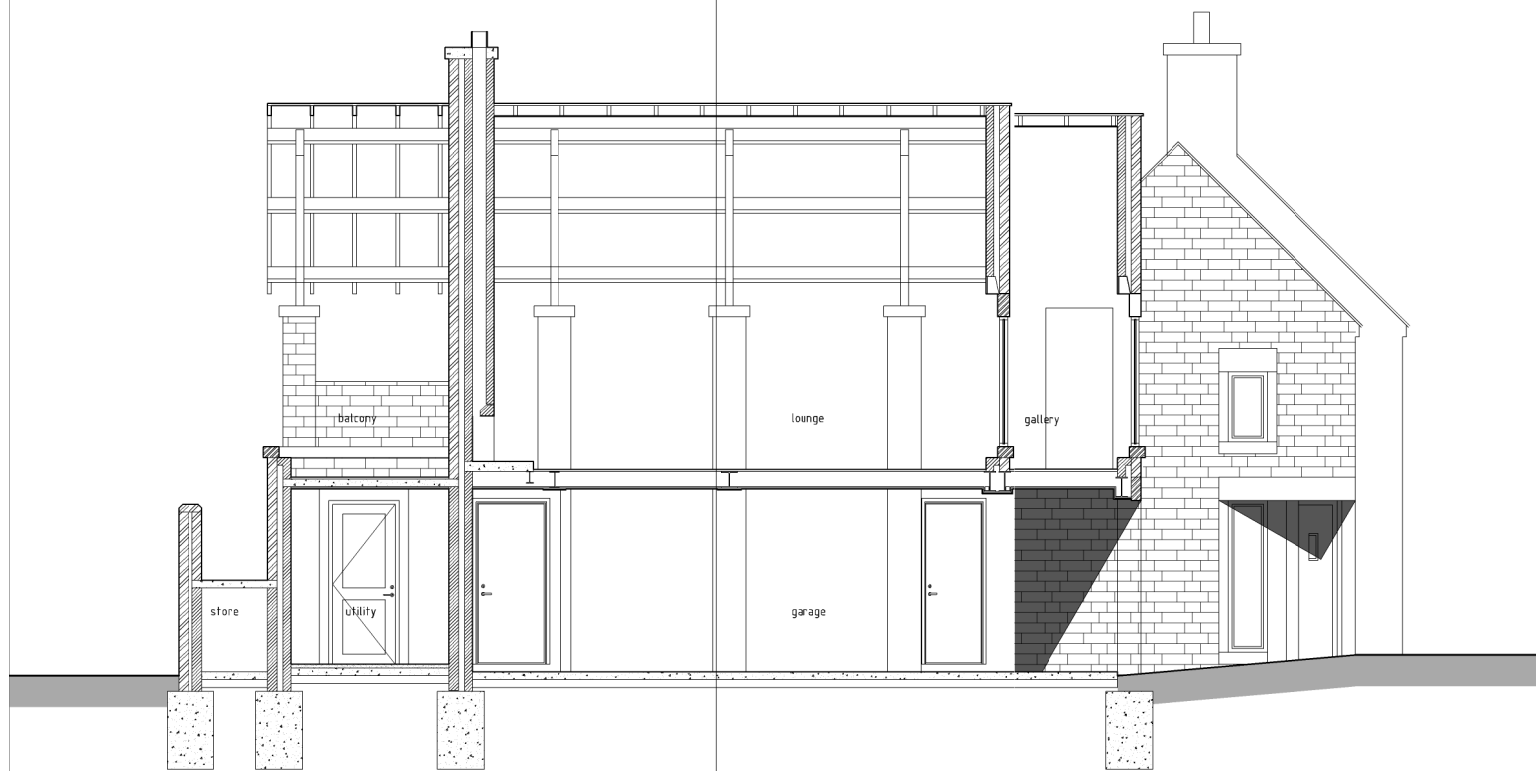

KEITH DICKEN ASSOCIATES
3 Derby Road, Eastwood, Nottingham, NG16 3PA
Telephone 0773 765081 FAX 0773 530926