




Detail 11

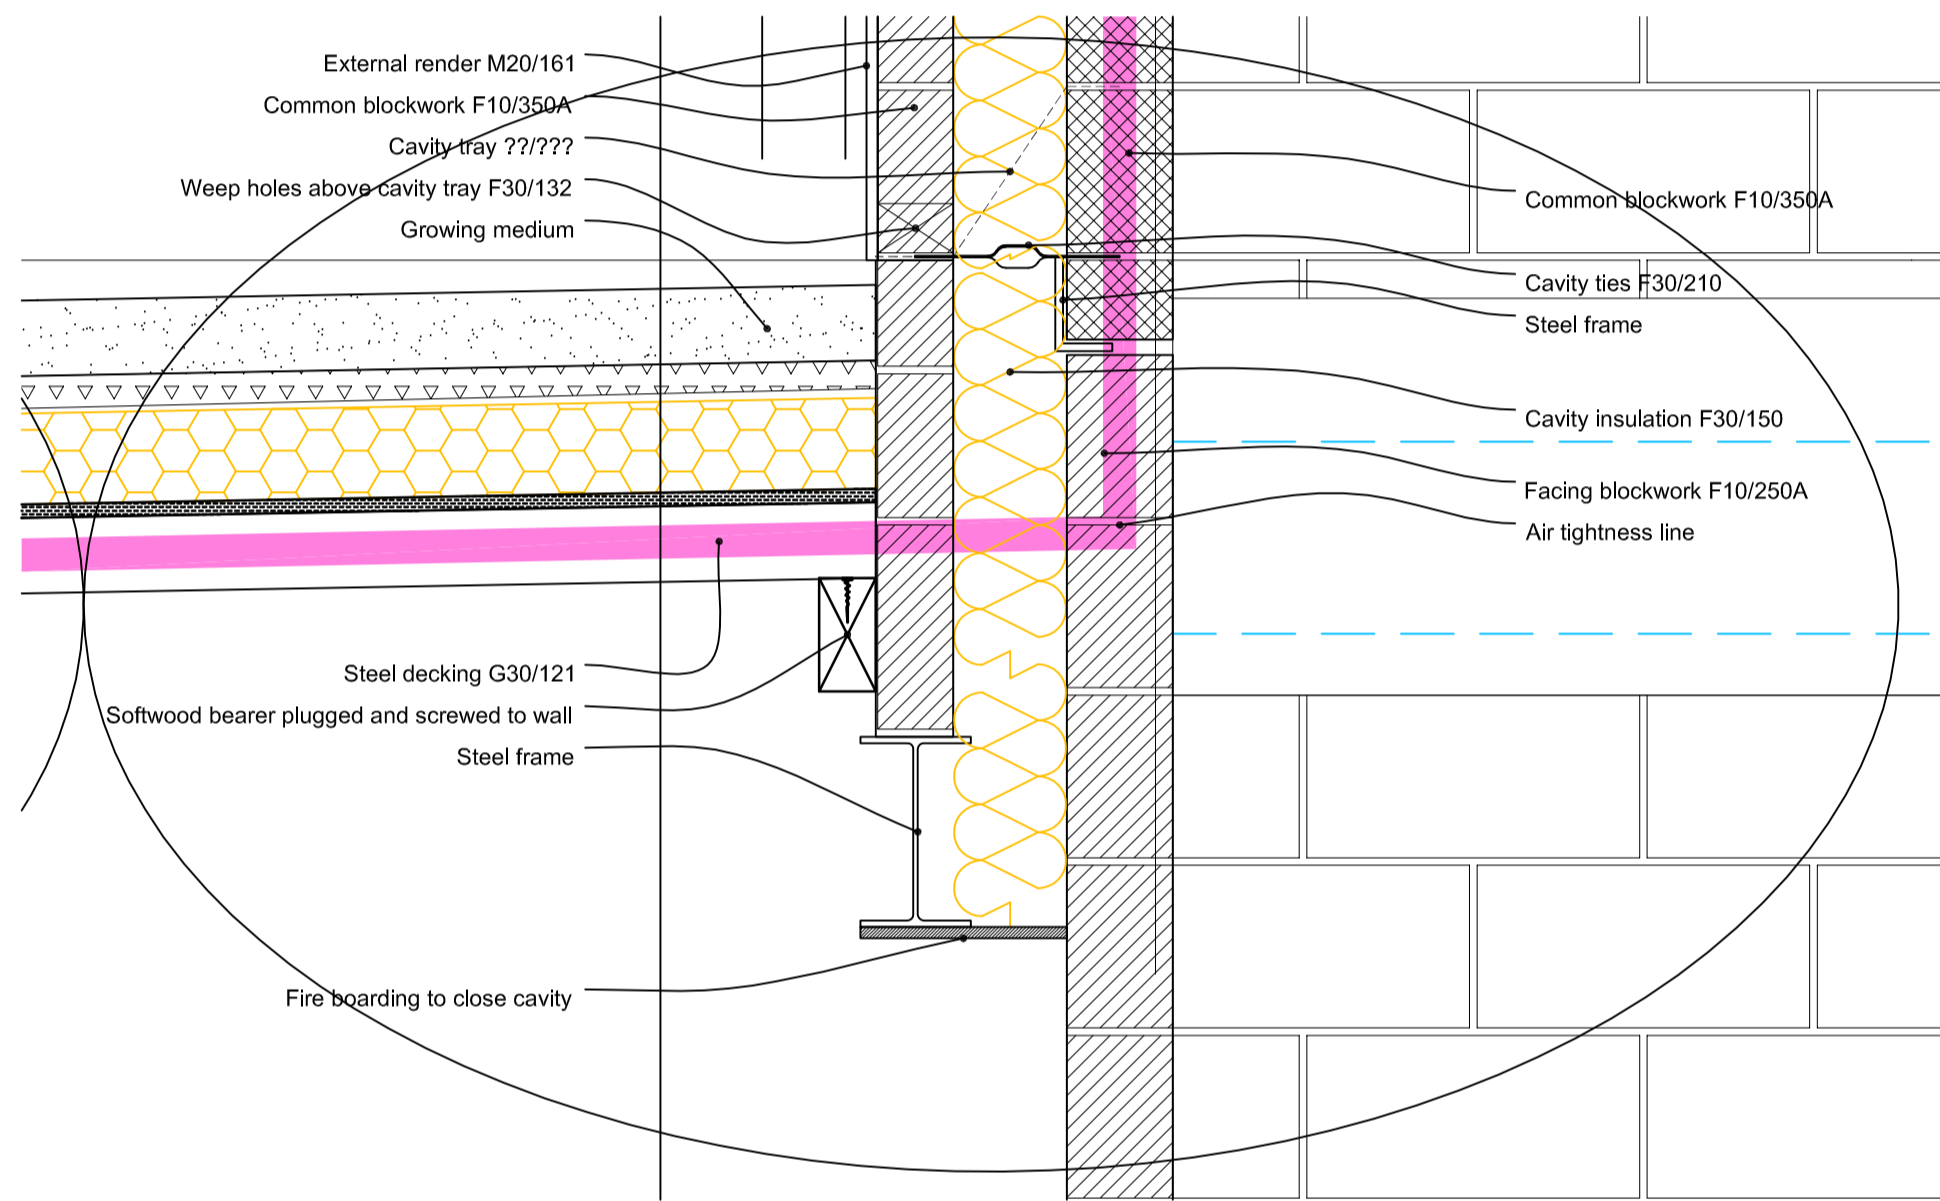


Detail 14

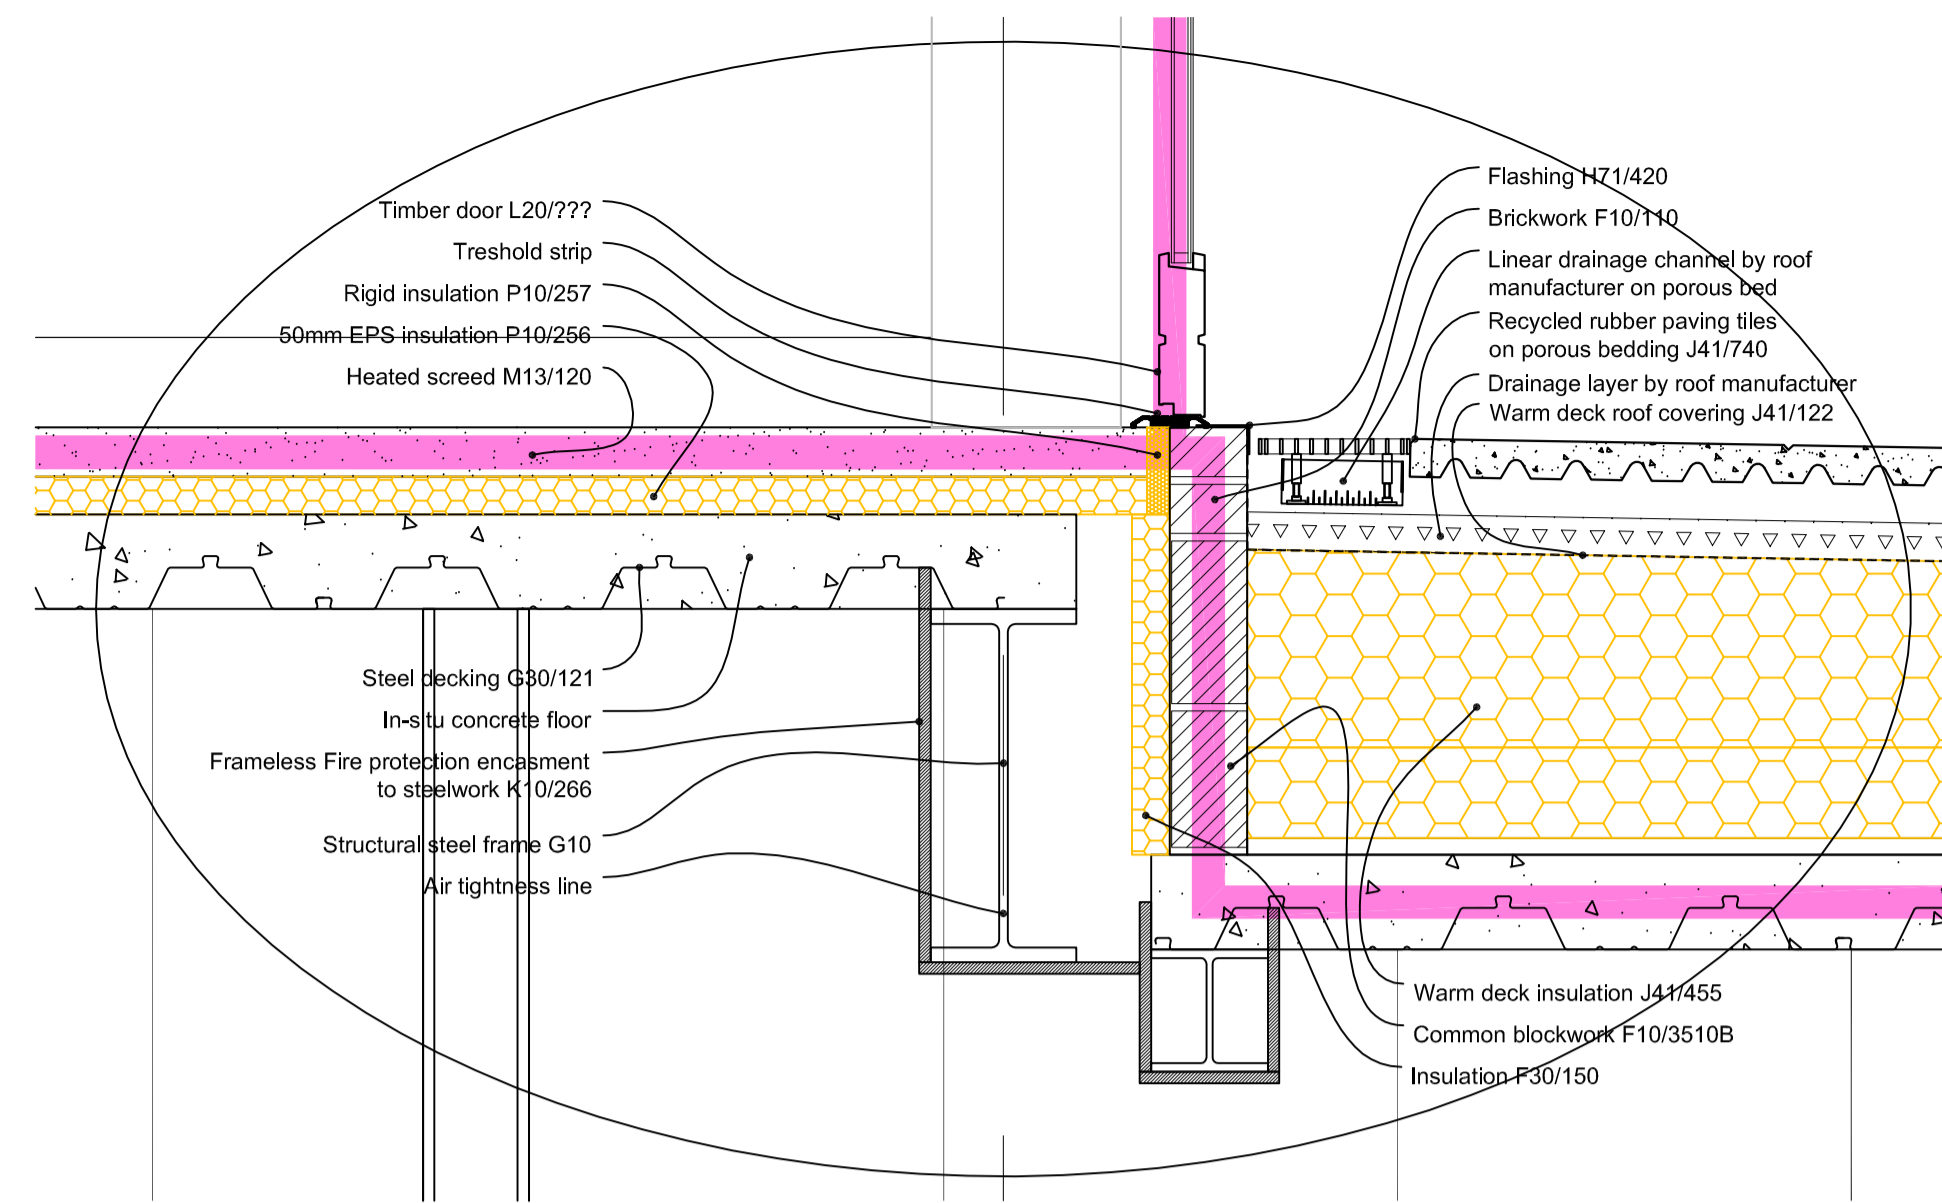


Detail 12

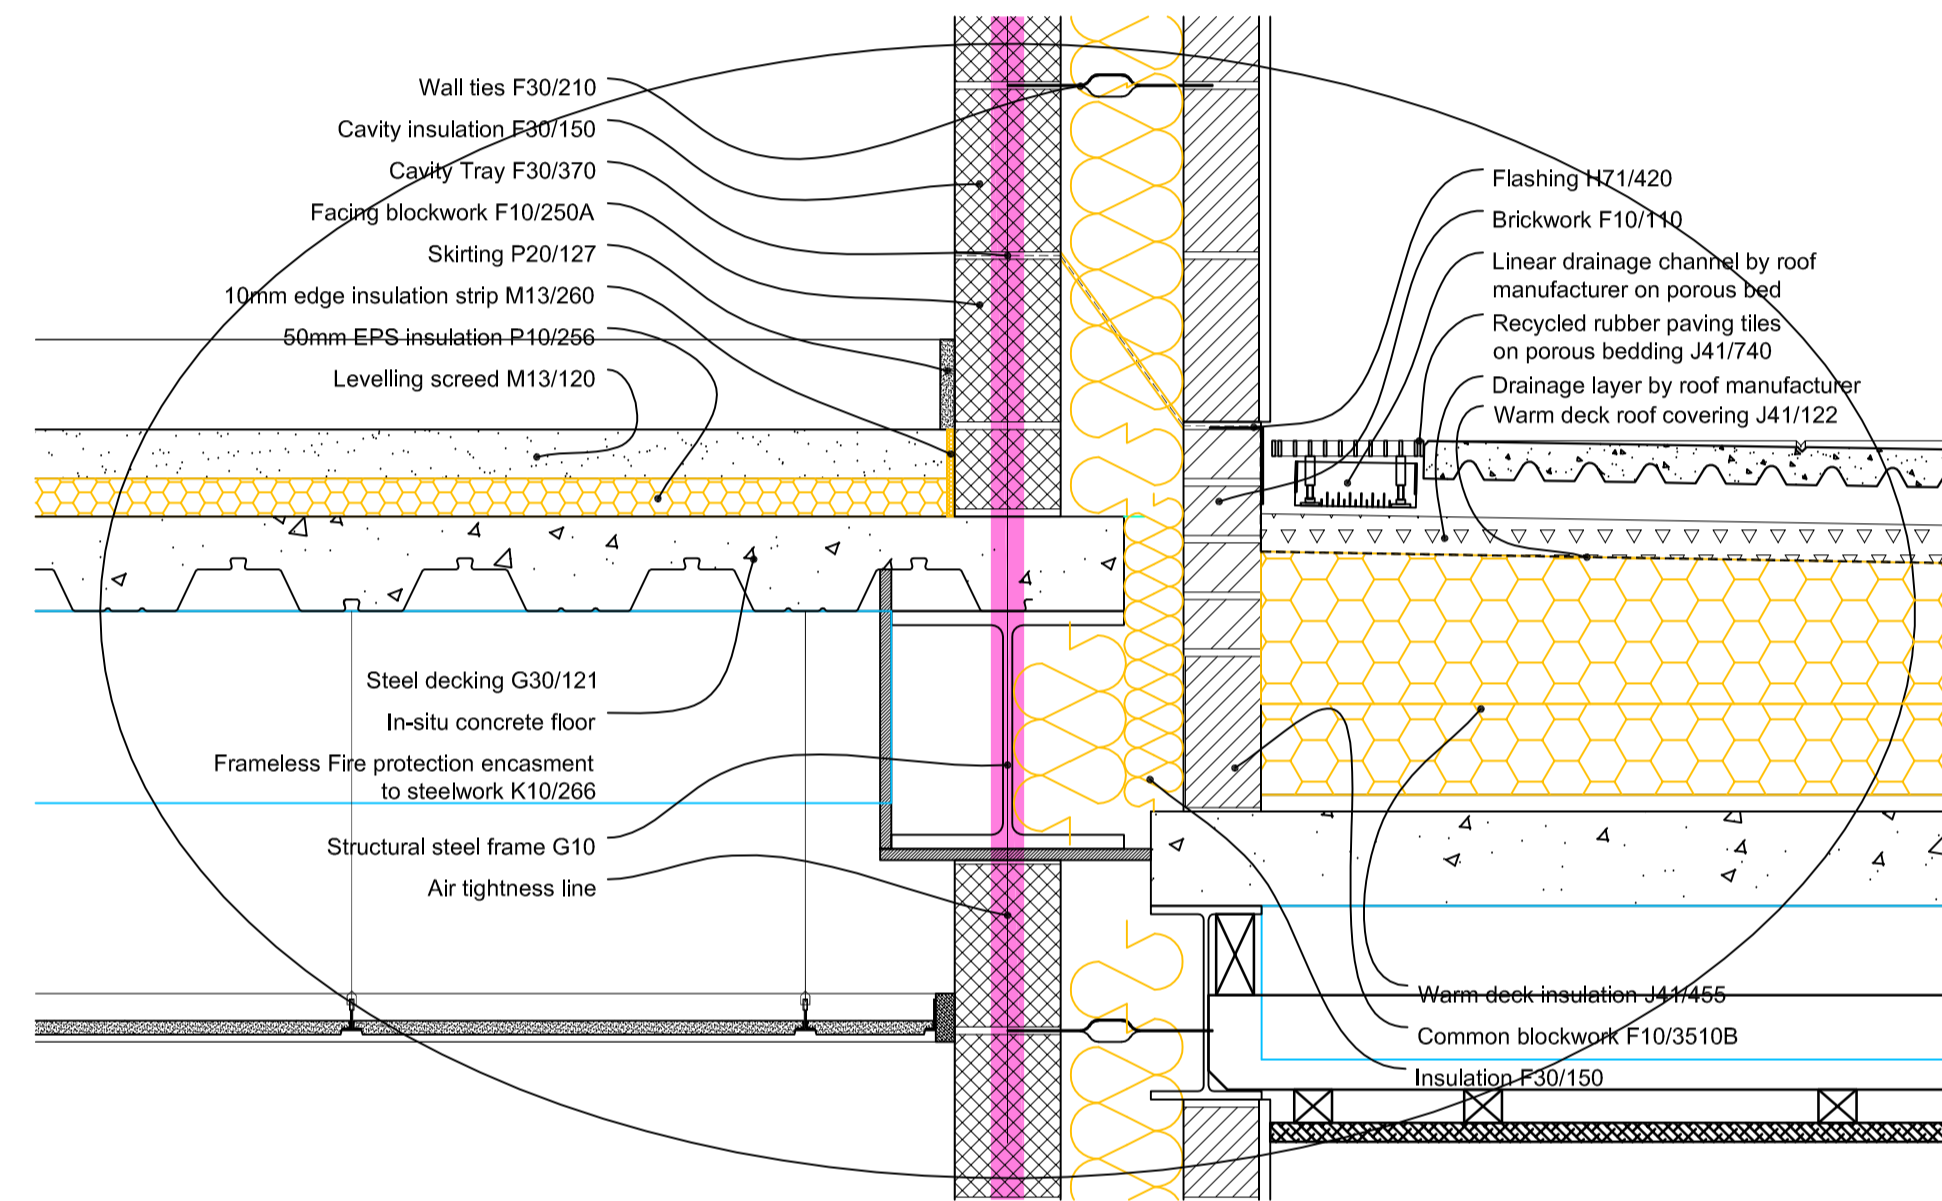


Detail 15

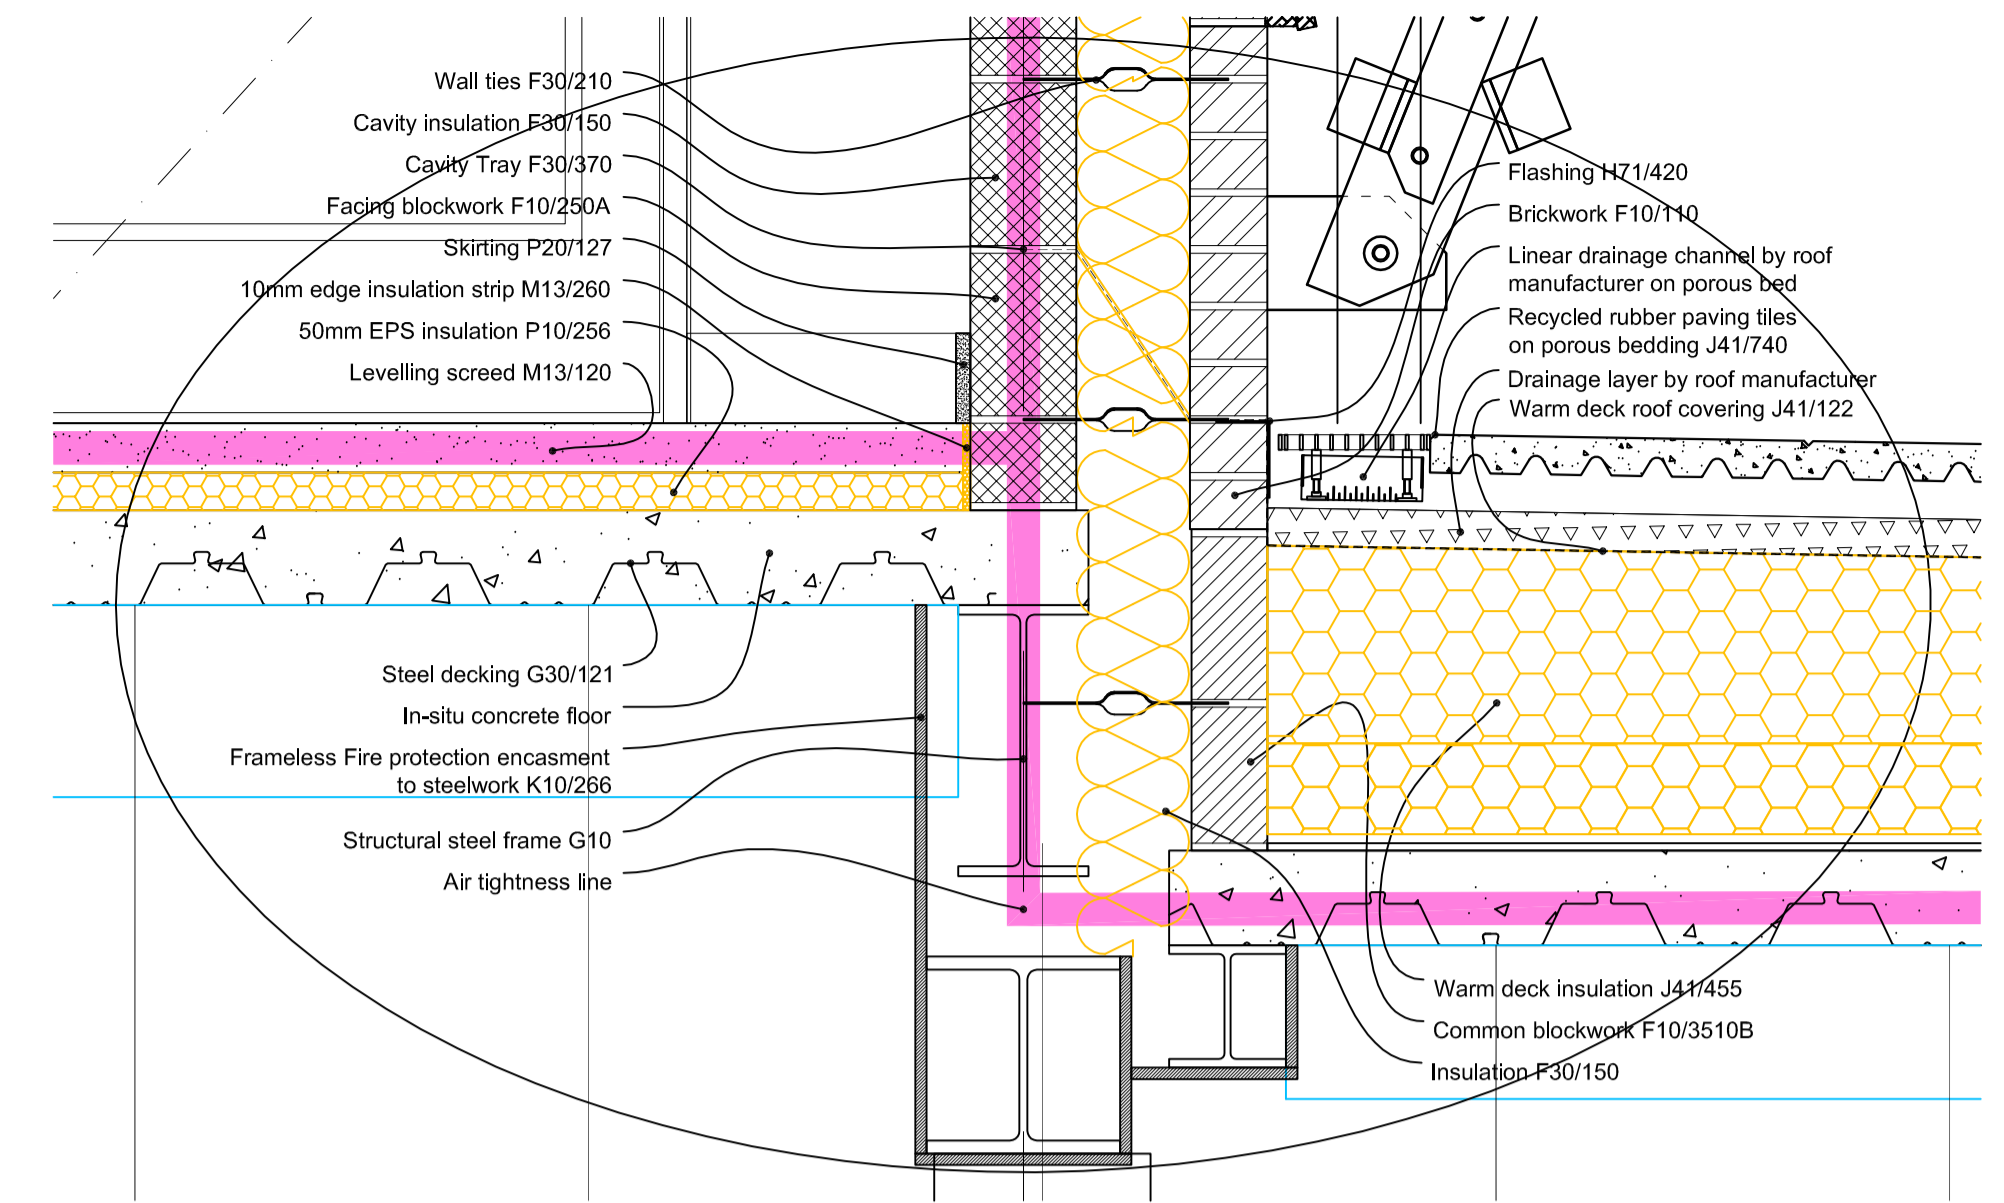


Detail 13

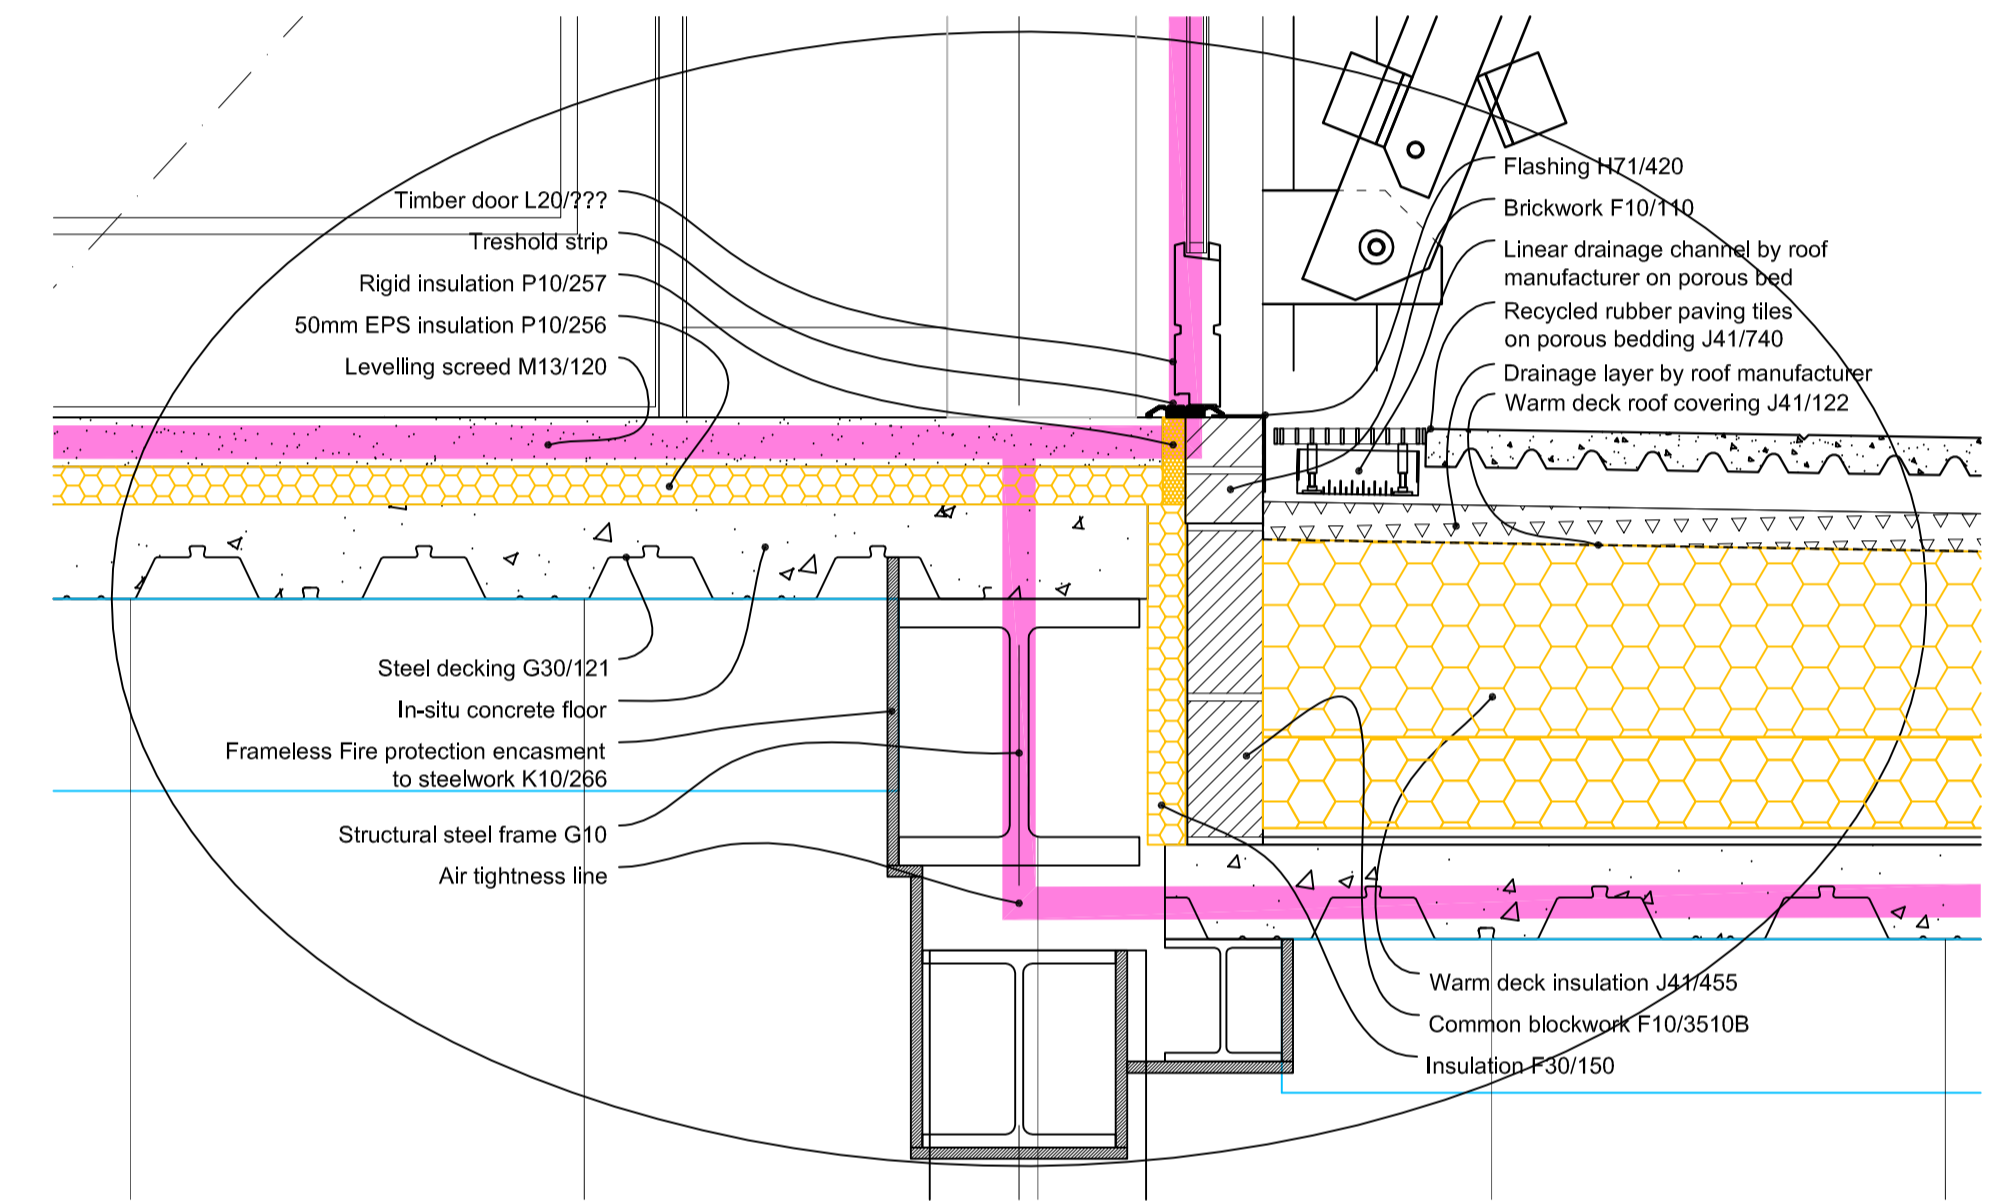

Detail 16

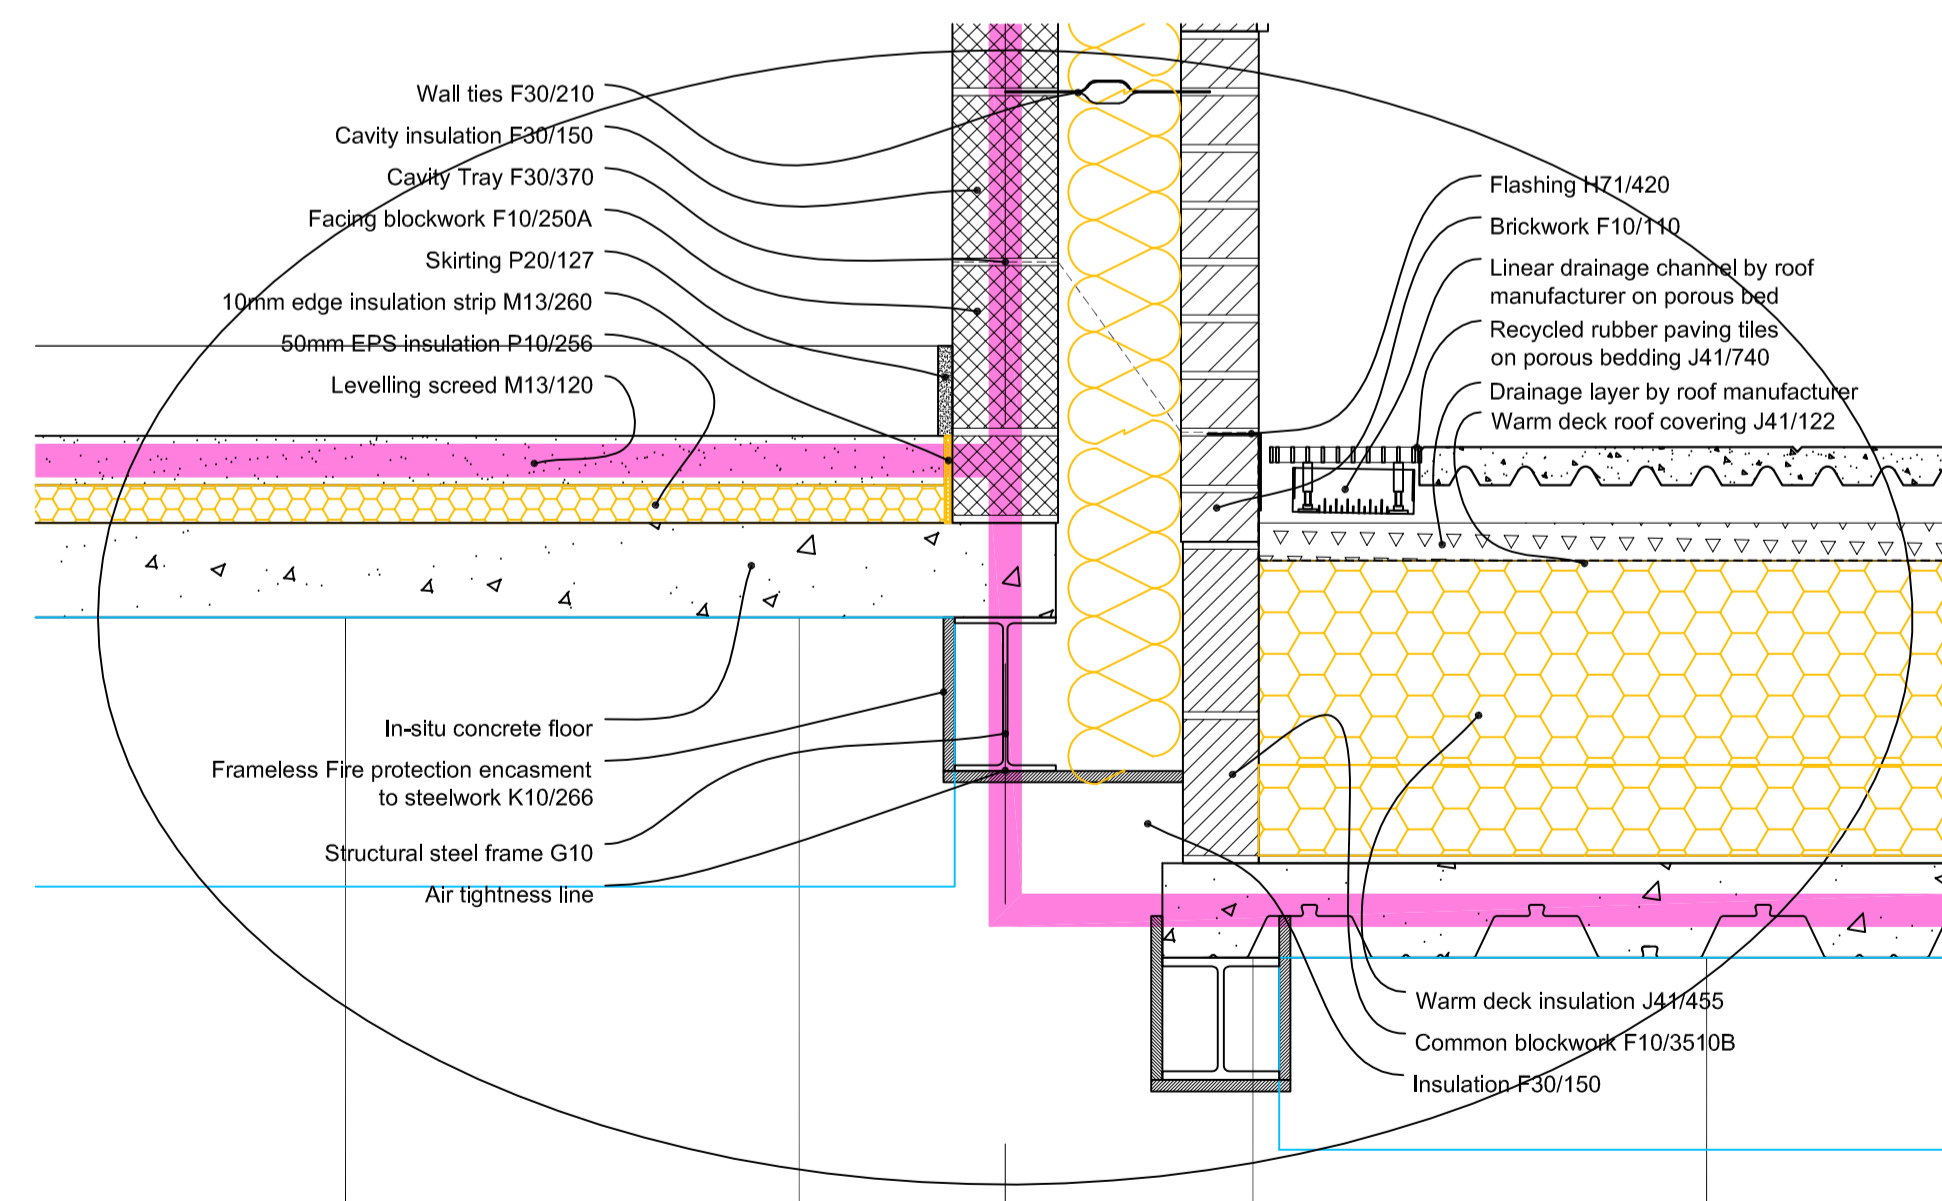

Detail 18

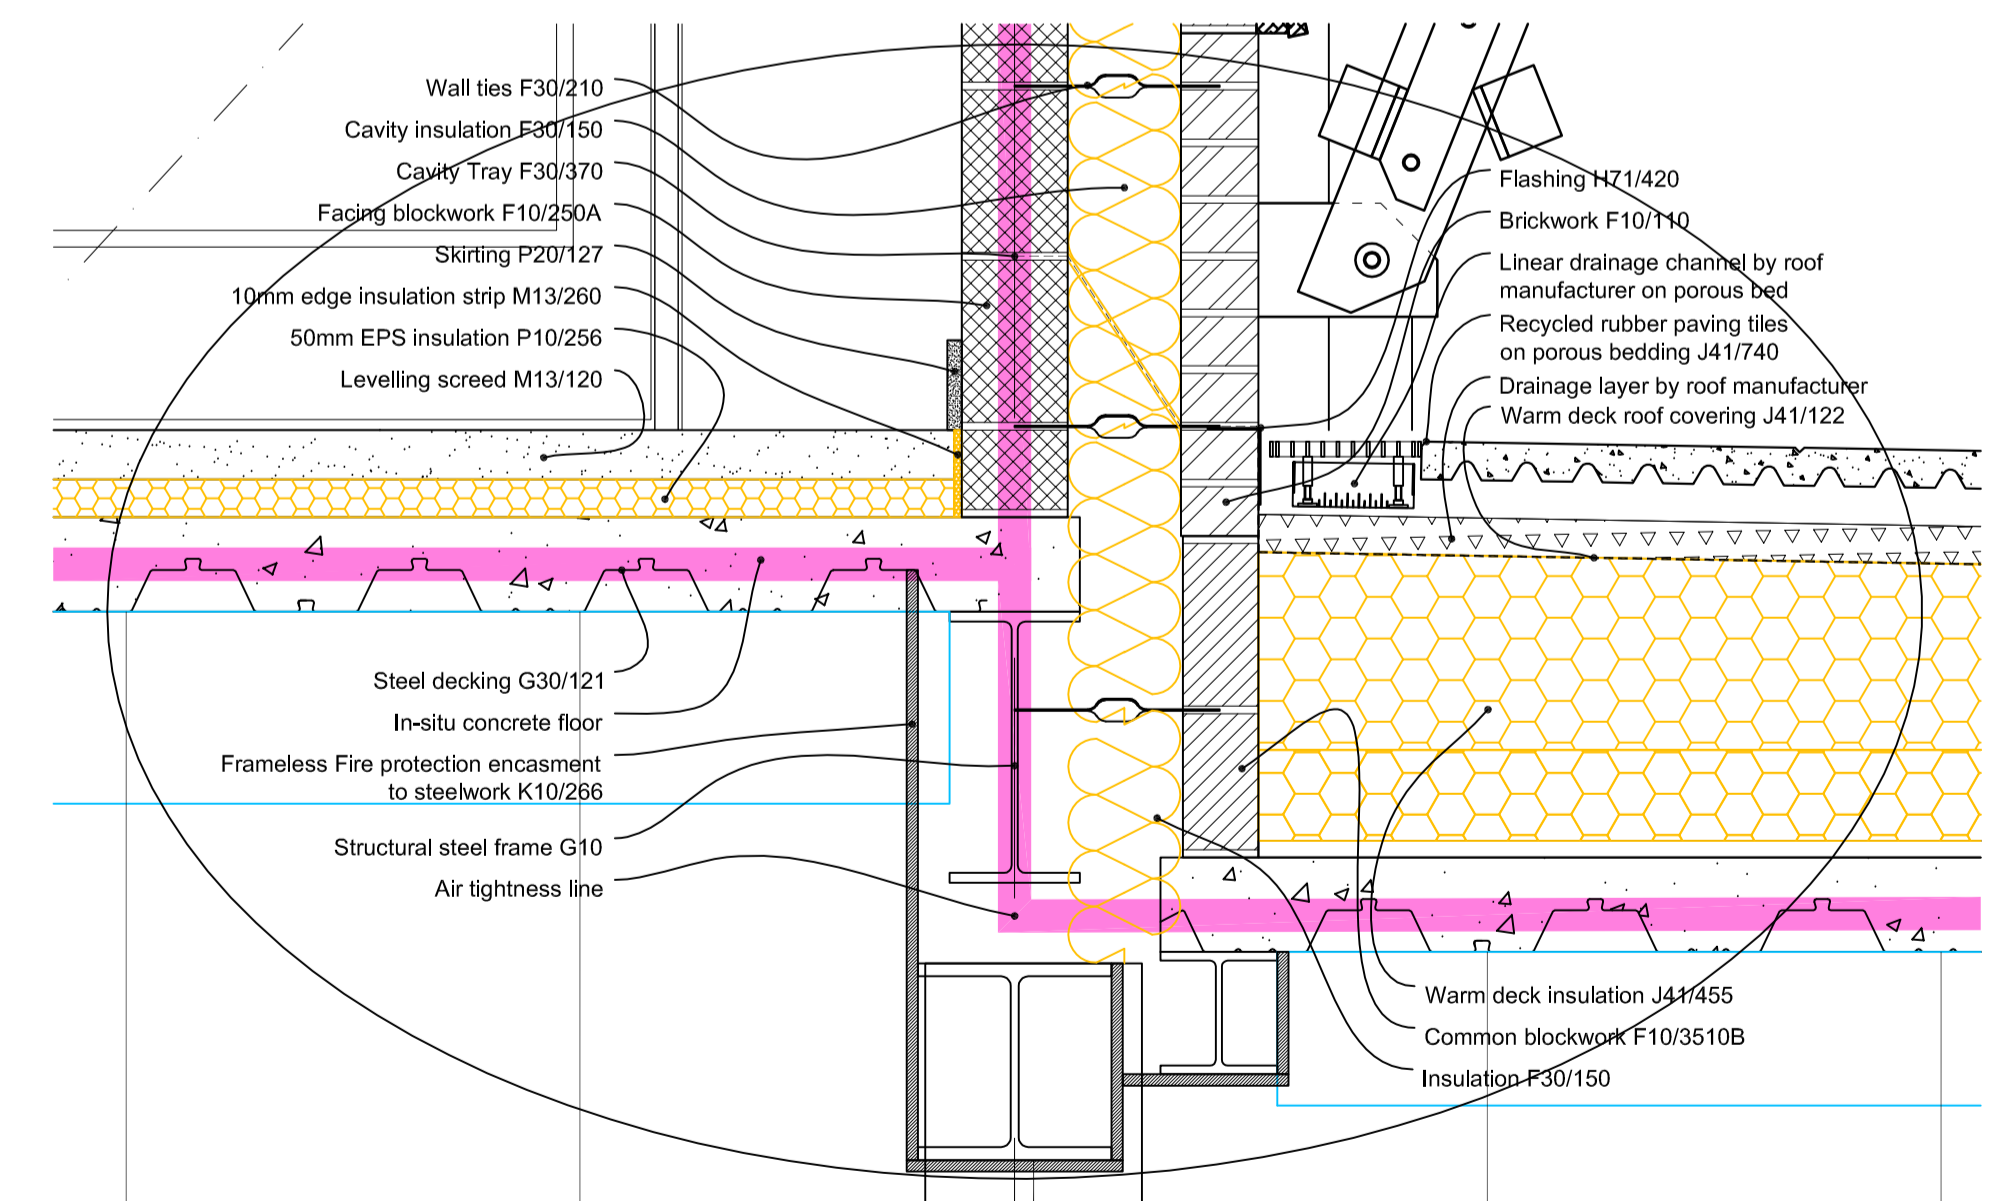

Detail 19

Detail 17

SCHEME: DNS & REV ED00747/331 Design and Project Management Architects Division 2-10 CARBROOK HALL ROAD SHEFFIELD S9 2DB Tel. 0114 2736036 Fax. 0114 2736299 Email. architects@sheffield.gov.uk Design & Project Management, Head of Service I G Taylor ARICS	Do not scale from this drawing All dimensions to be checked on site Any errors / omissions to be reported immediately If in doubt, ask No reproduction of this drawing in any form without permission Maps are reproduced from Ordnance Survey with permission of HMSO Crown copyright	REV DATE REVISIONS	DRAWN CHECKED NOTES	CLIENT: EDUCATION DIRECTORATE SCHEME: SHARROW NEW BUILD NIJ TITLE: SECTION DETAILS 11-19	STATUS: CONSTRUCTION DRAWN: KNS CHECKED: PDB DATE: 06-06 SCALE: 1:10 DATE: 06-06 SCHEME NO: ED00747 DWG NO: AA (3) 331 REV: -	A1