




1 Screen Column to Wall detail 1:5

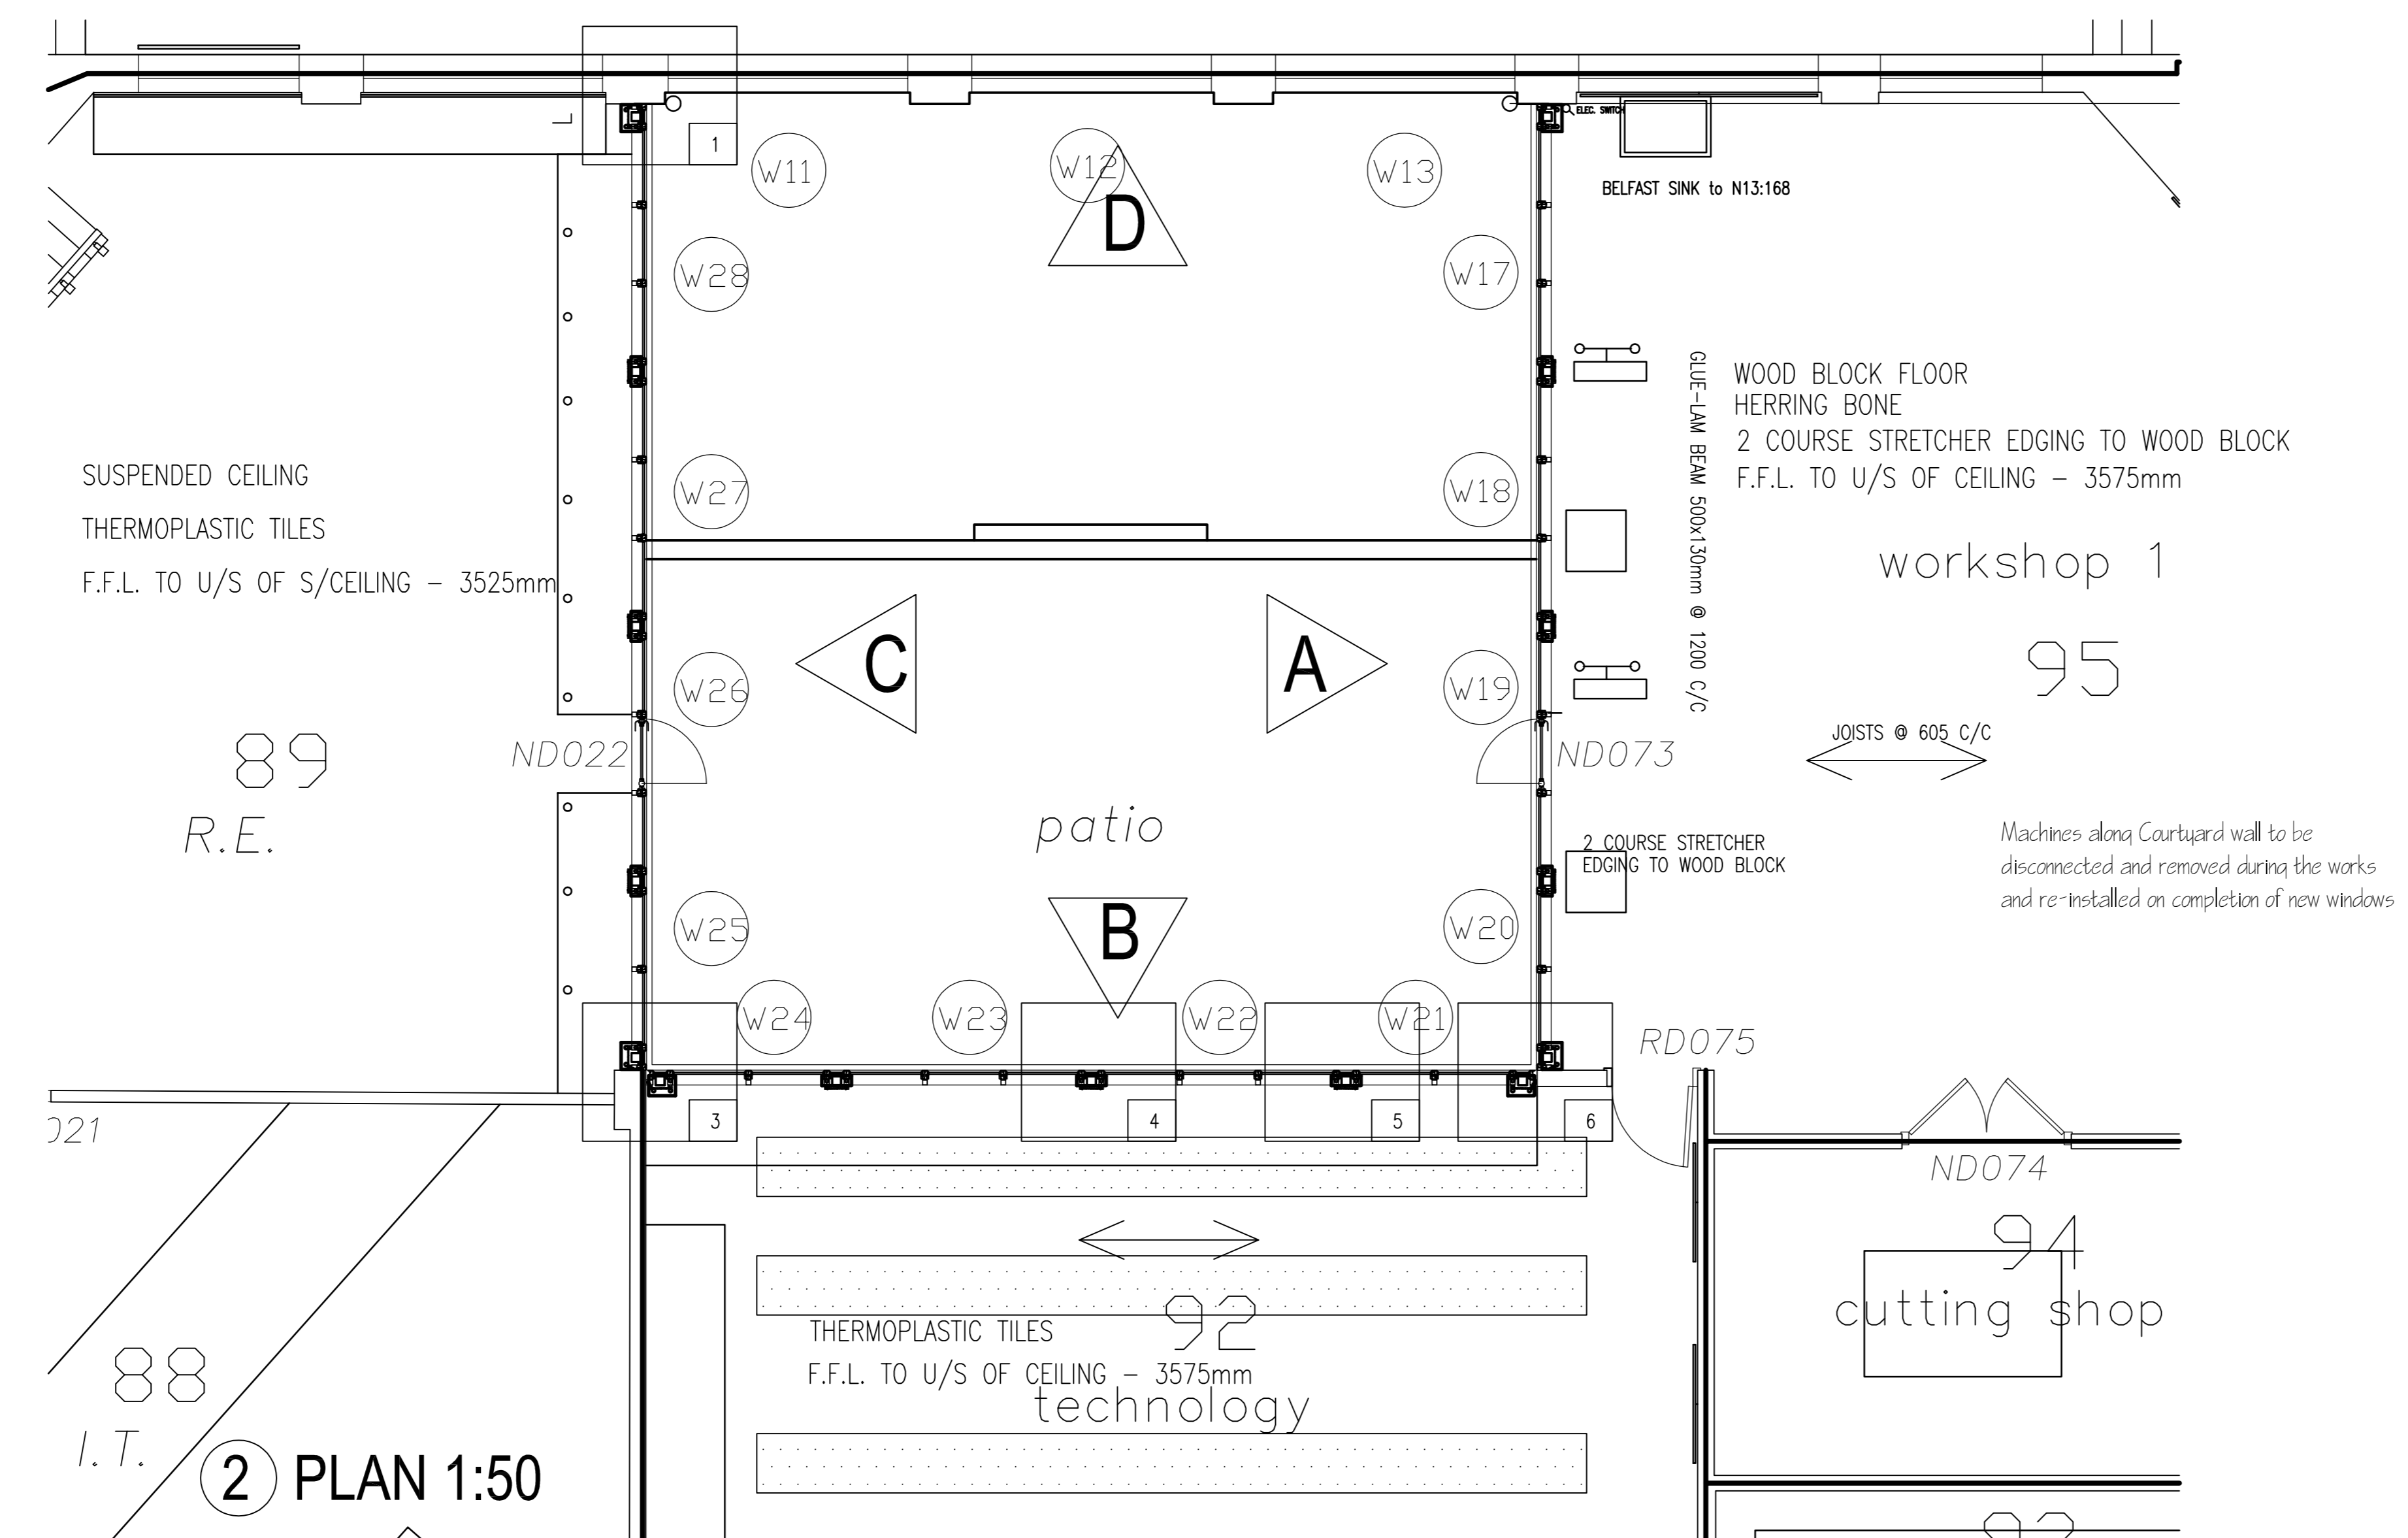


2 PLAN 1:50

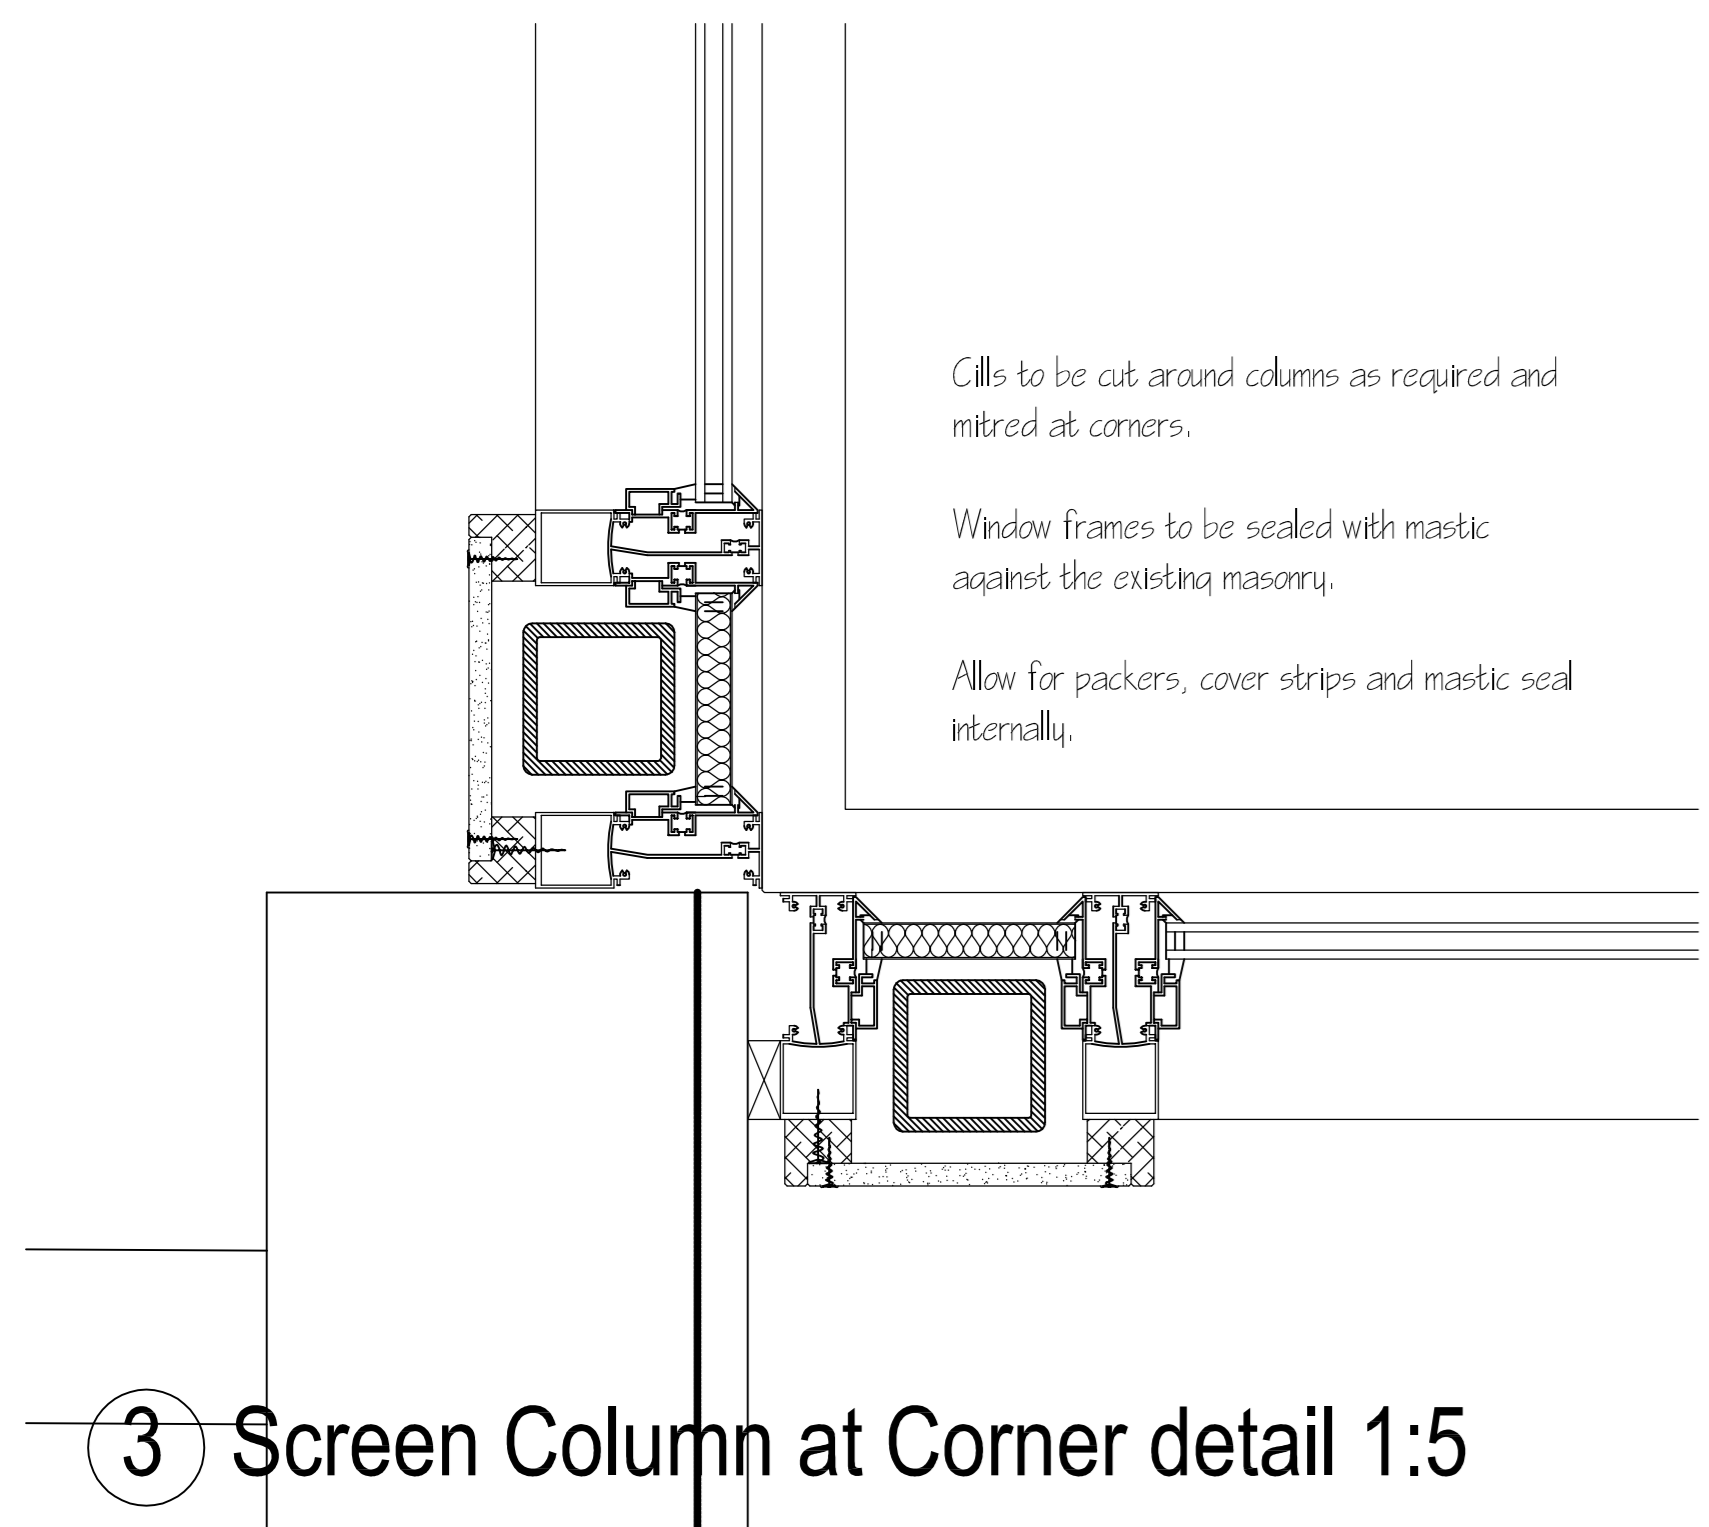


3 Screen Column at Corner detail 1:5

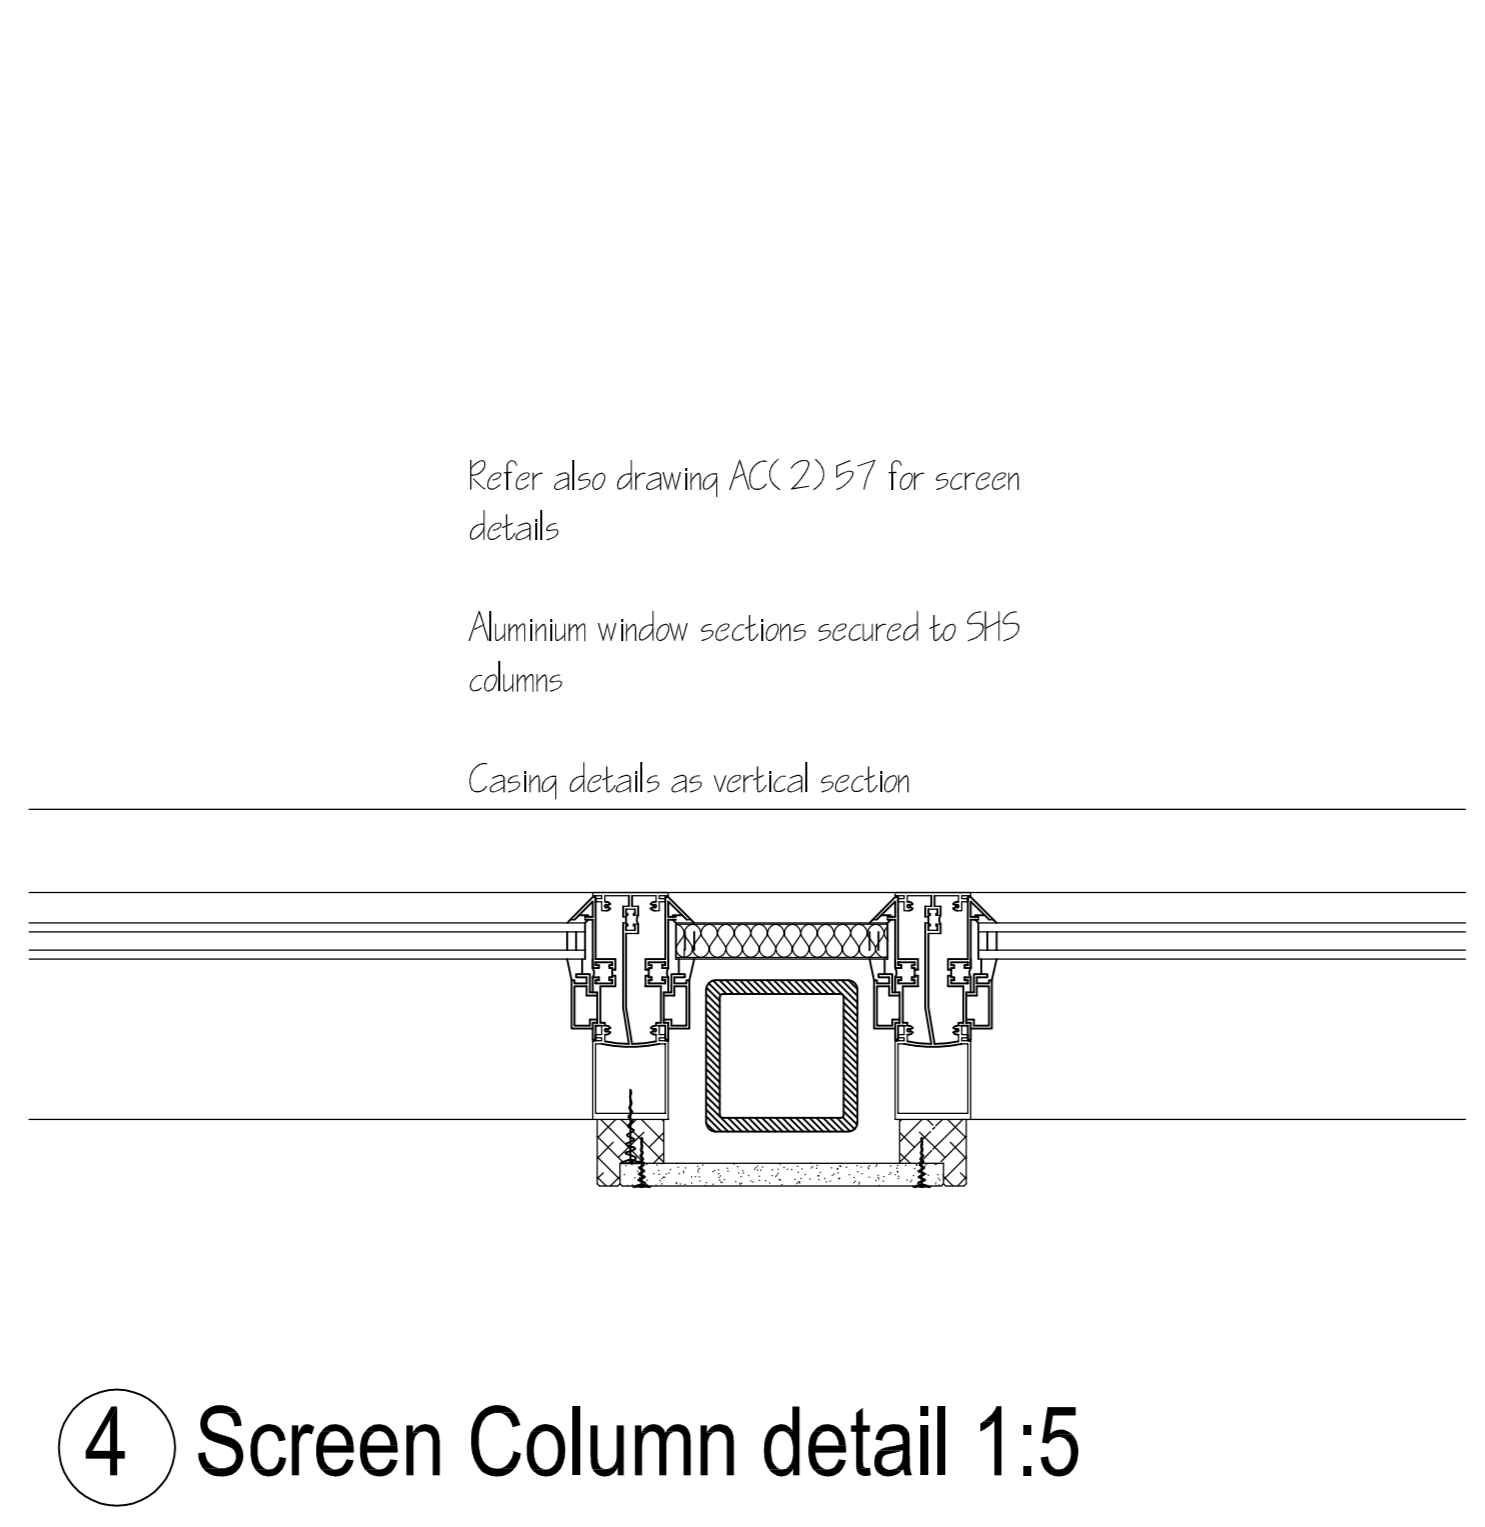


4 Screen Column detail 1:5

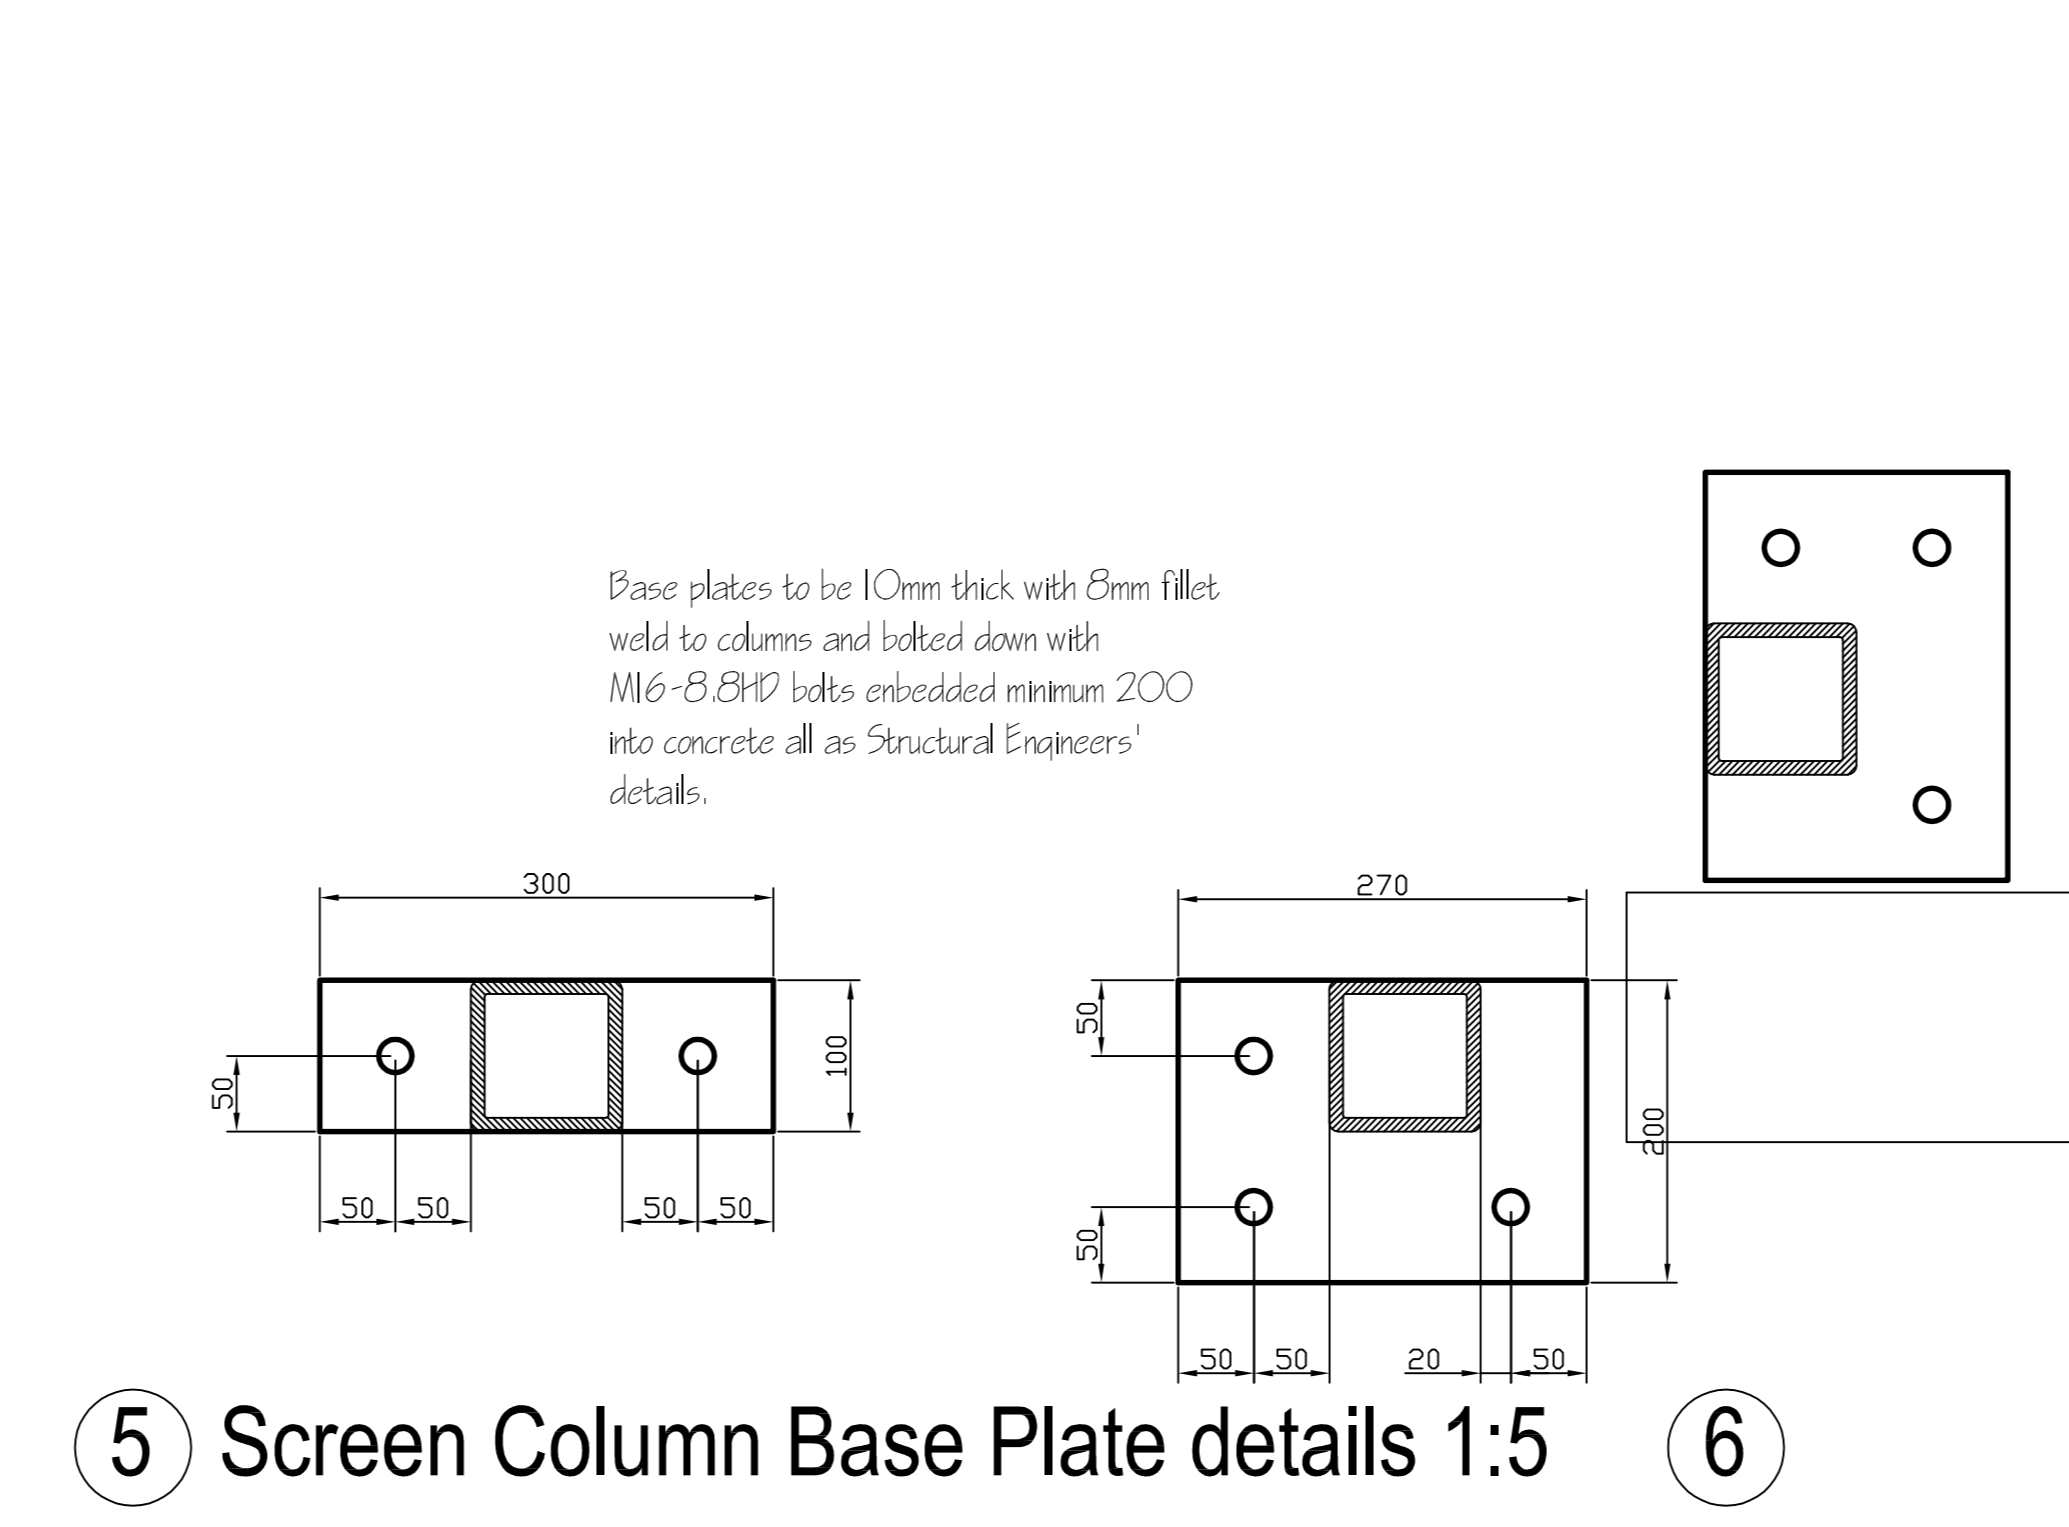


5 Screen Column Base Plate details 1:5

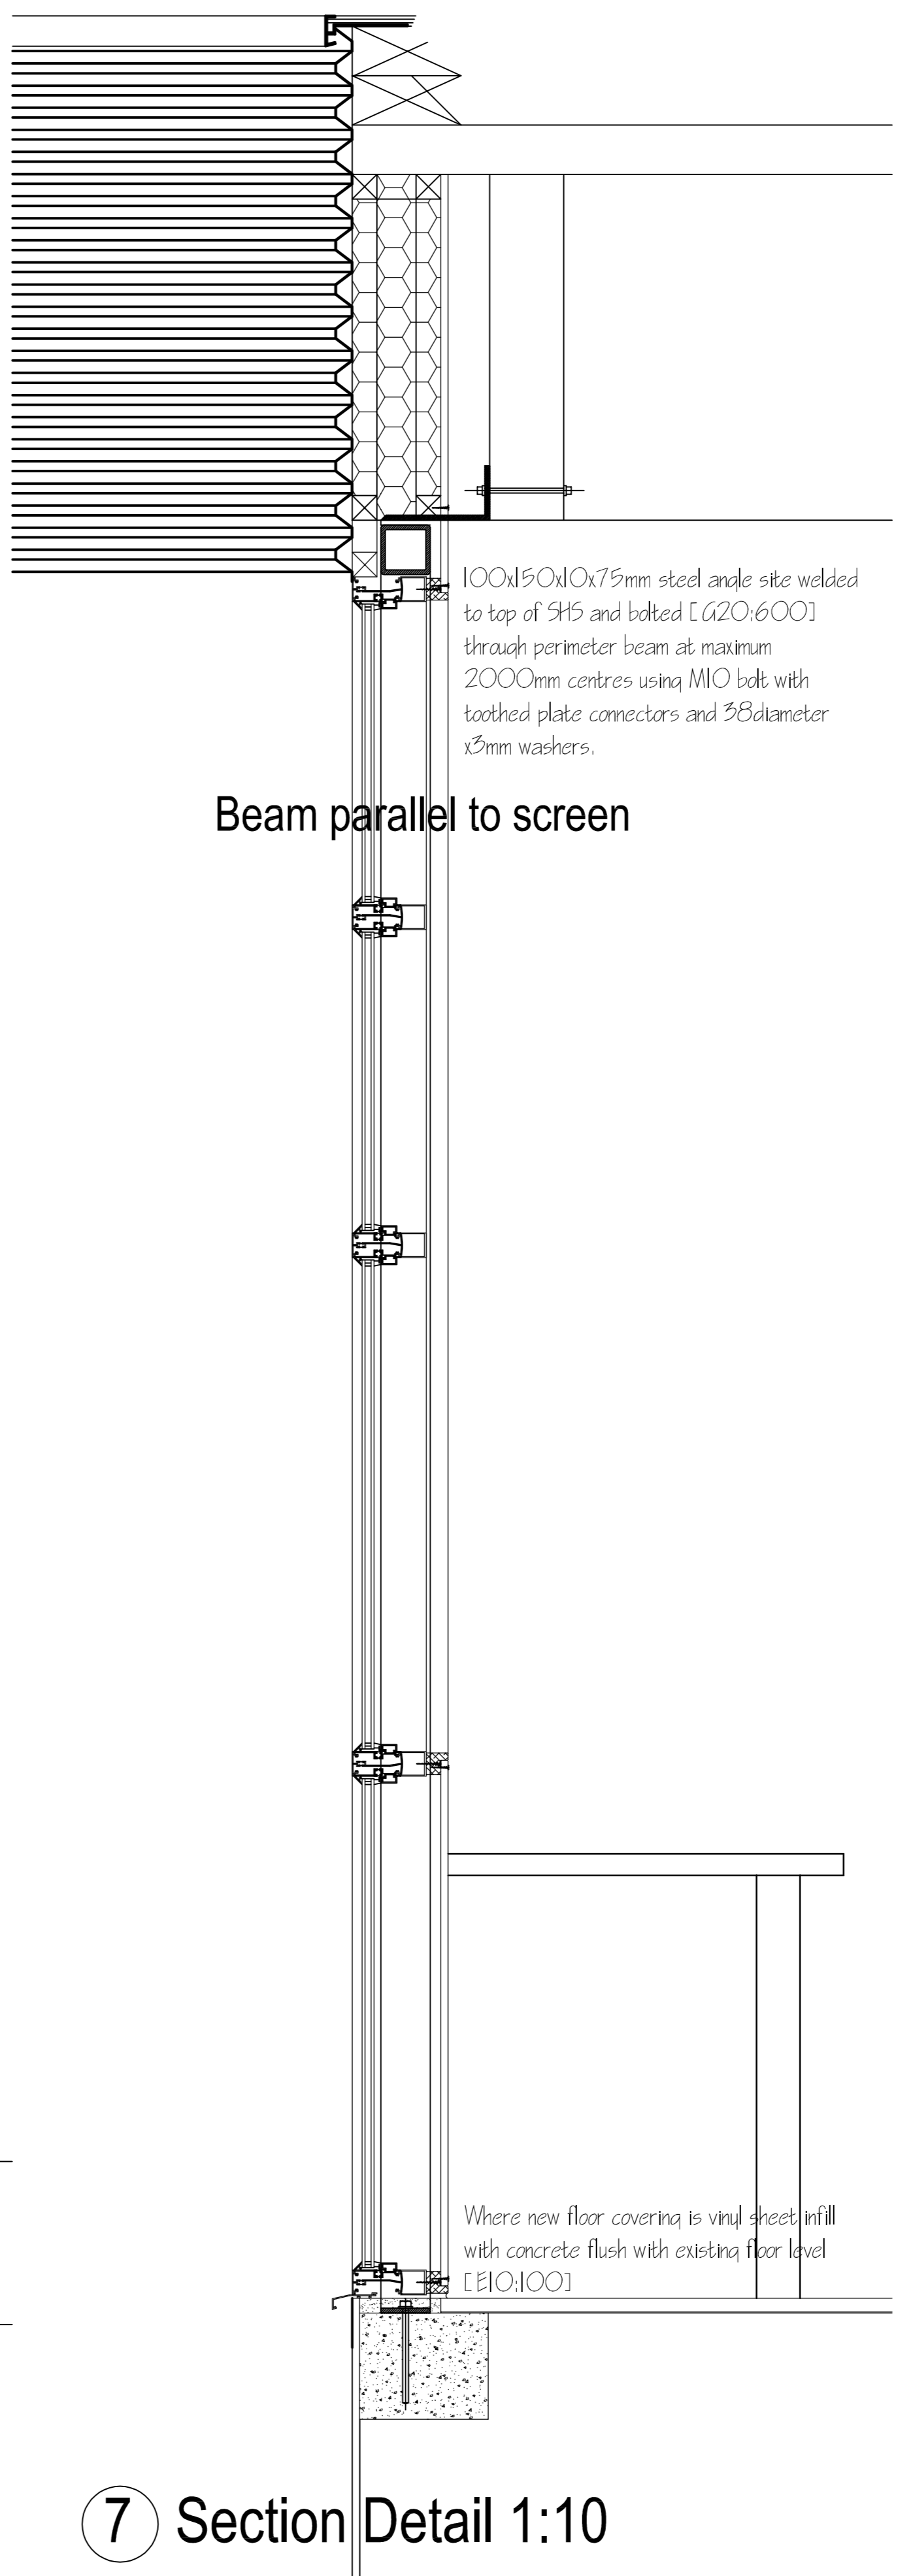


7 Section Detail 1:10

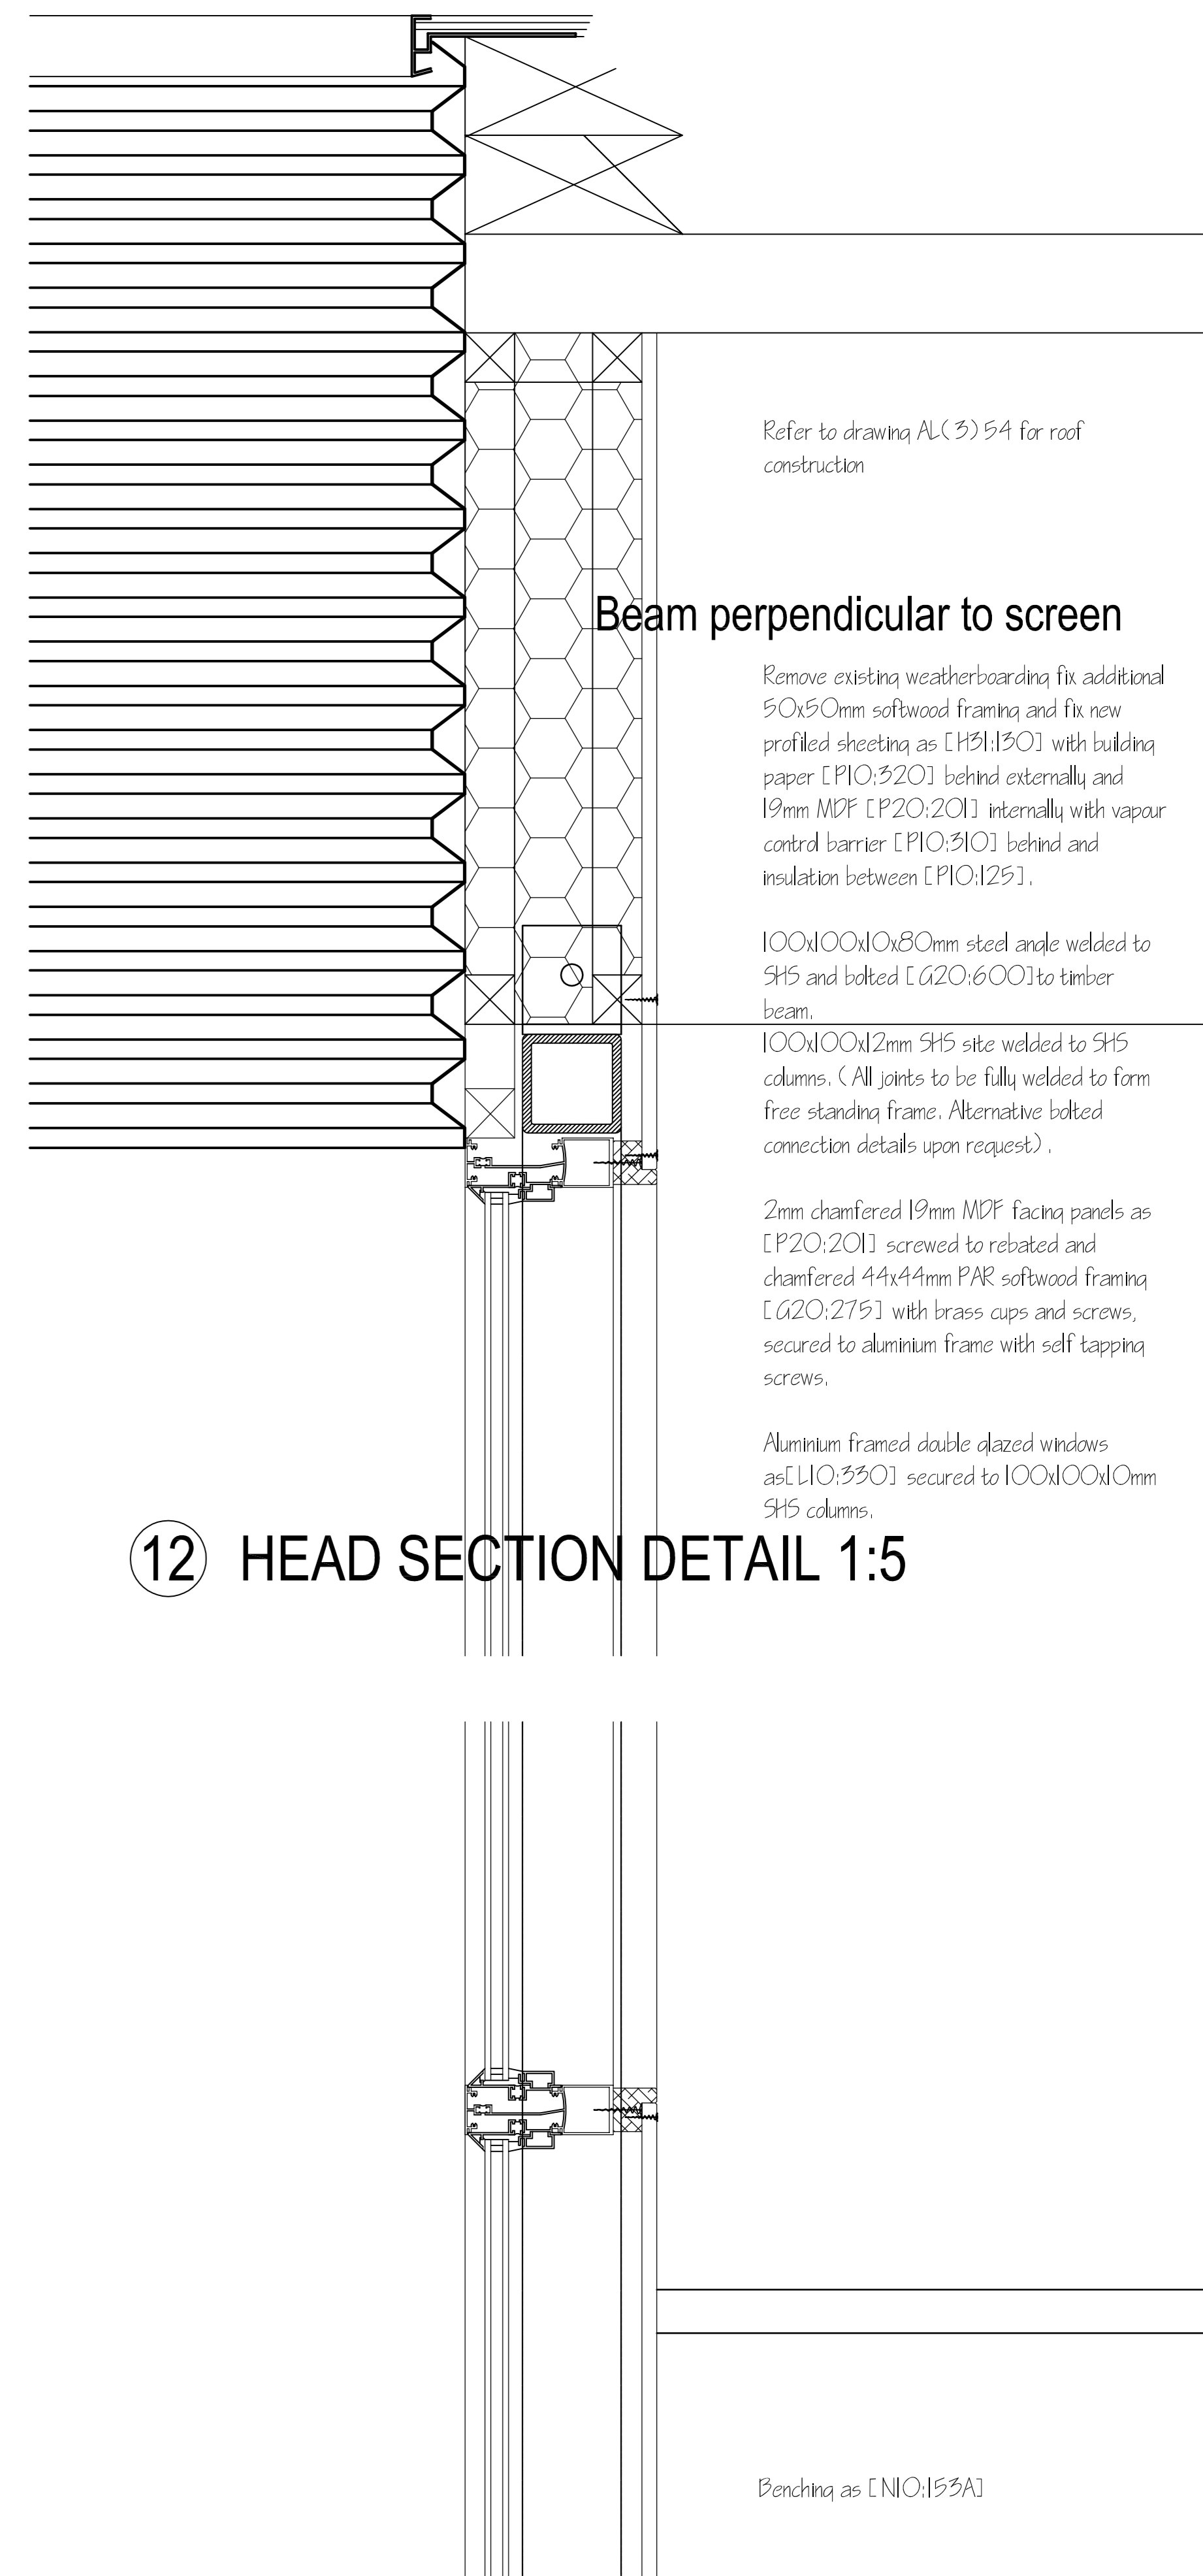


12 HEAD SECTION DETAIL 1:5

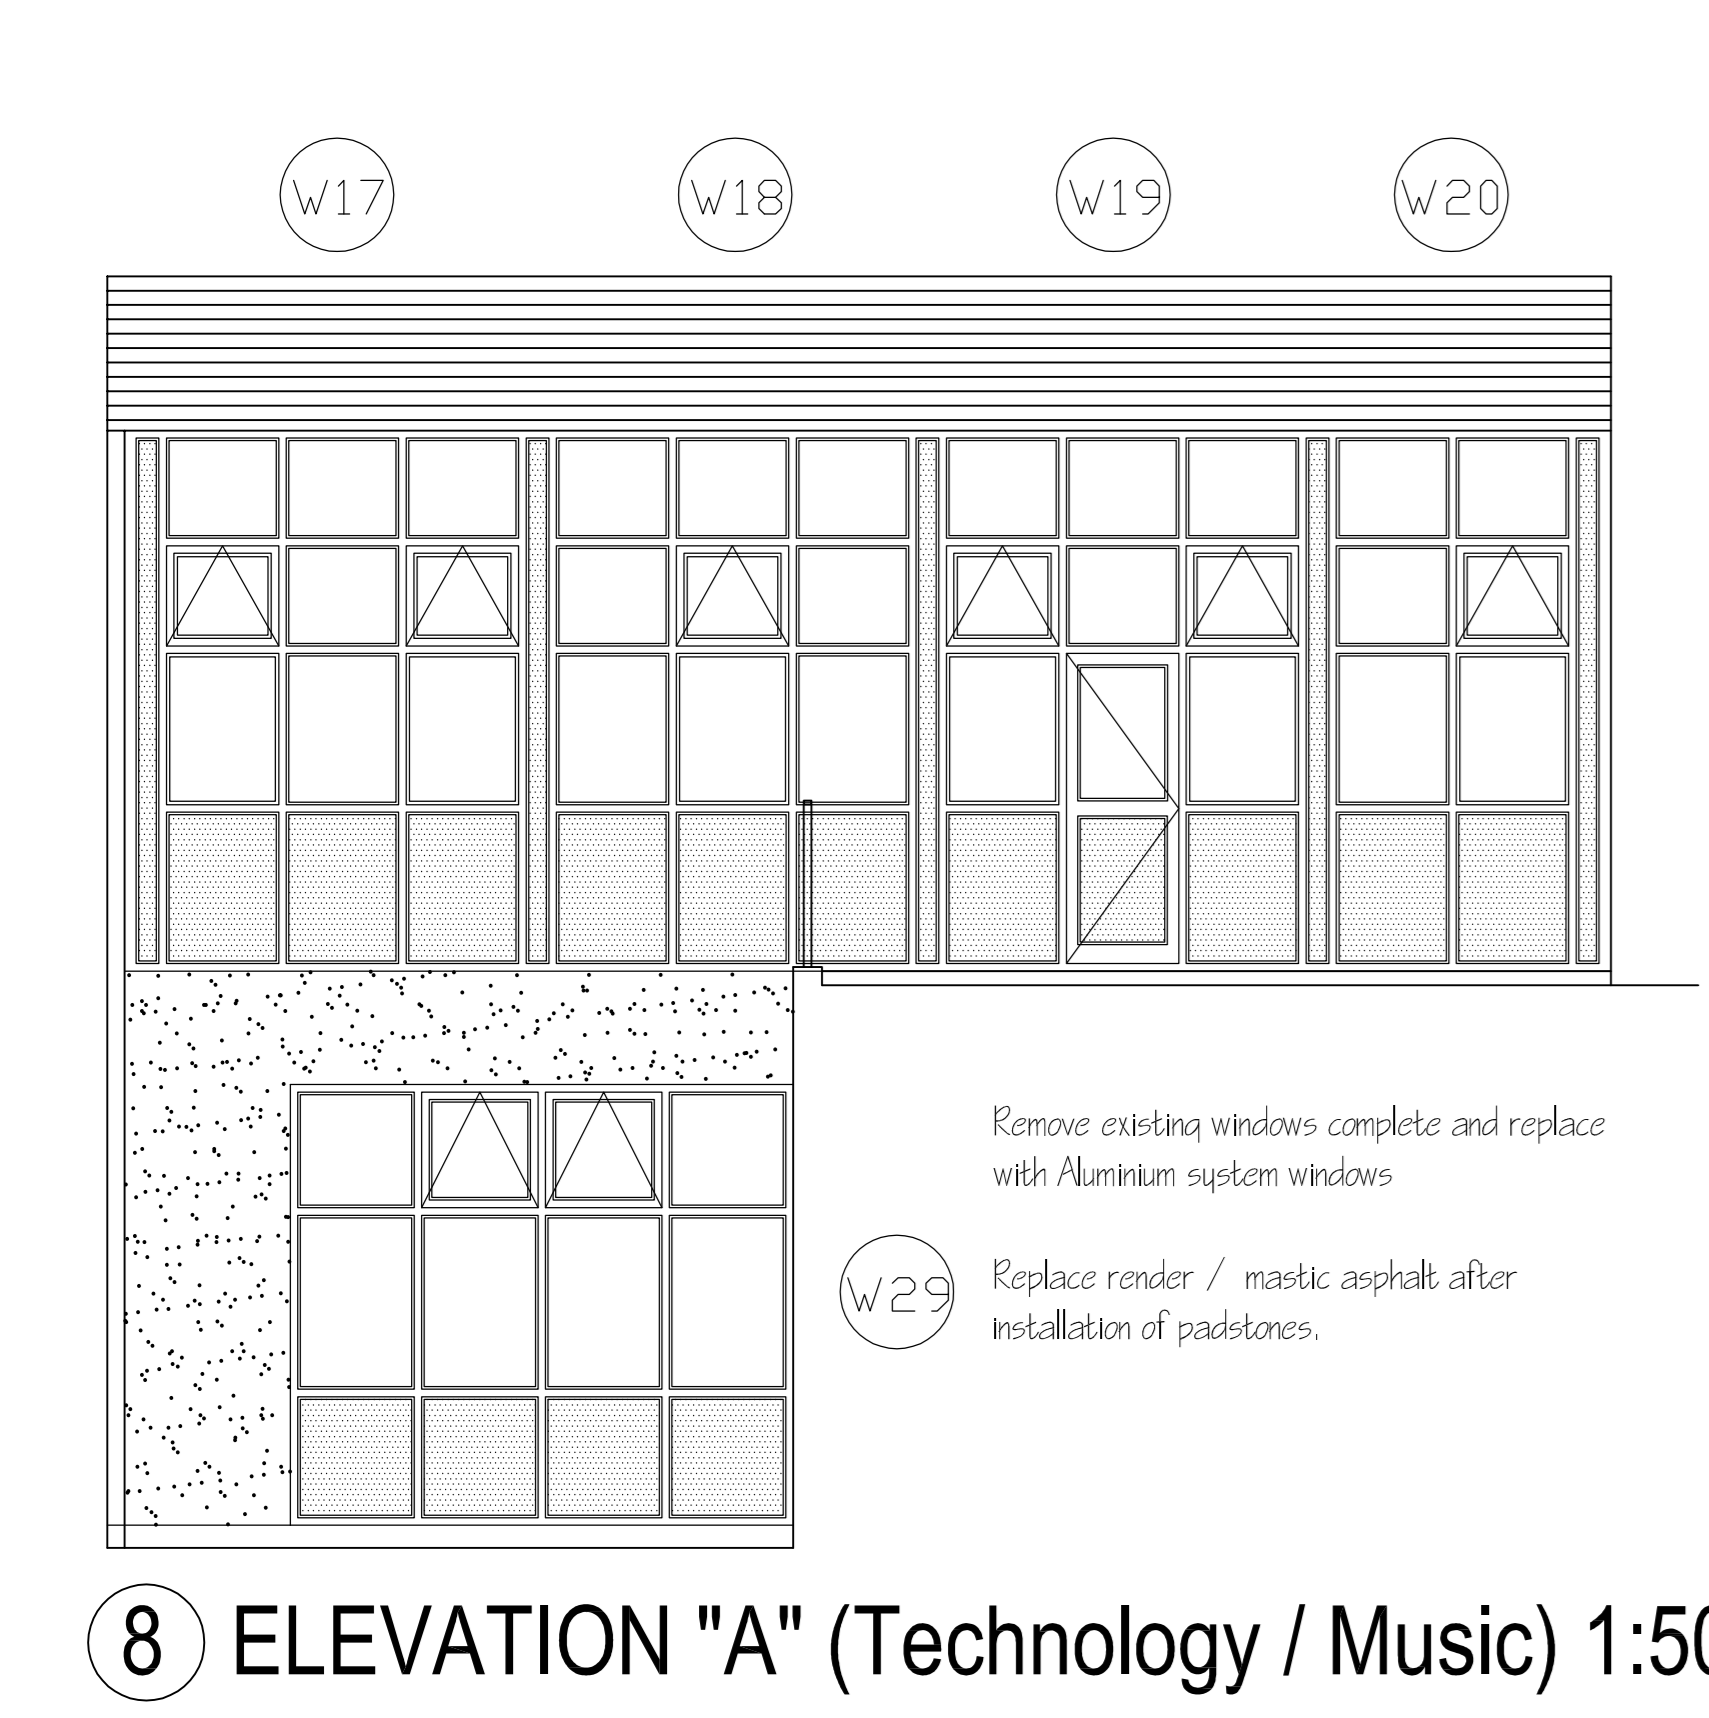


8 ELEVATION "A" (Technology / Music) 1:50

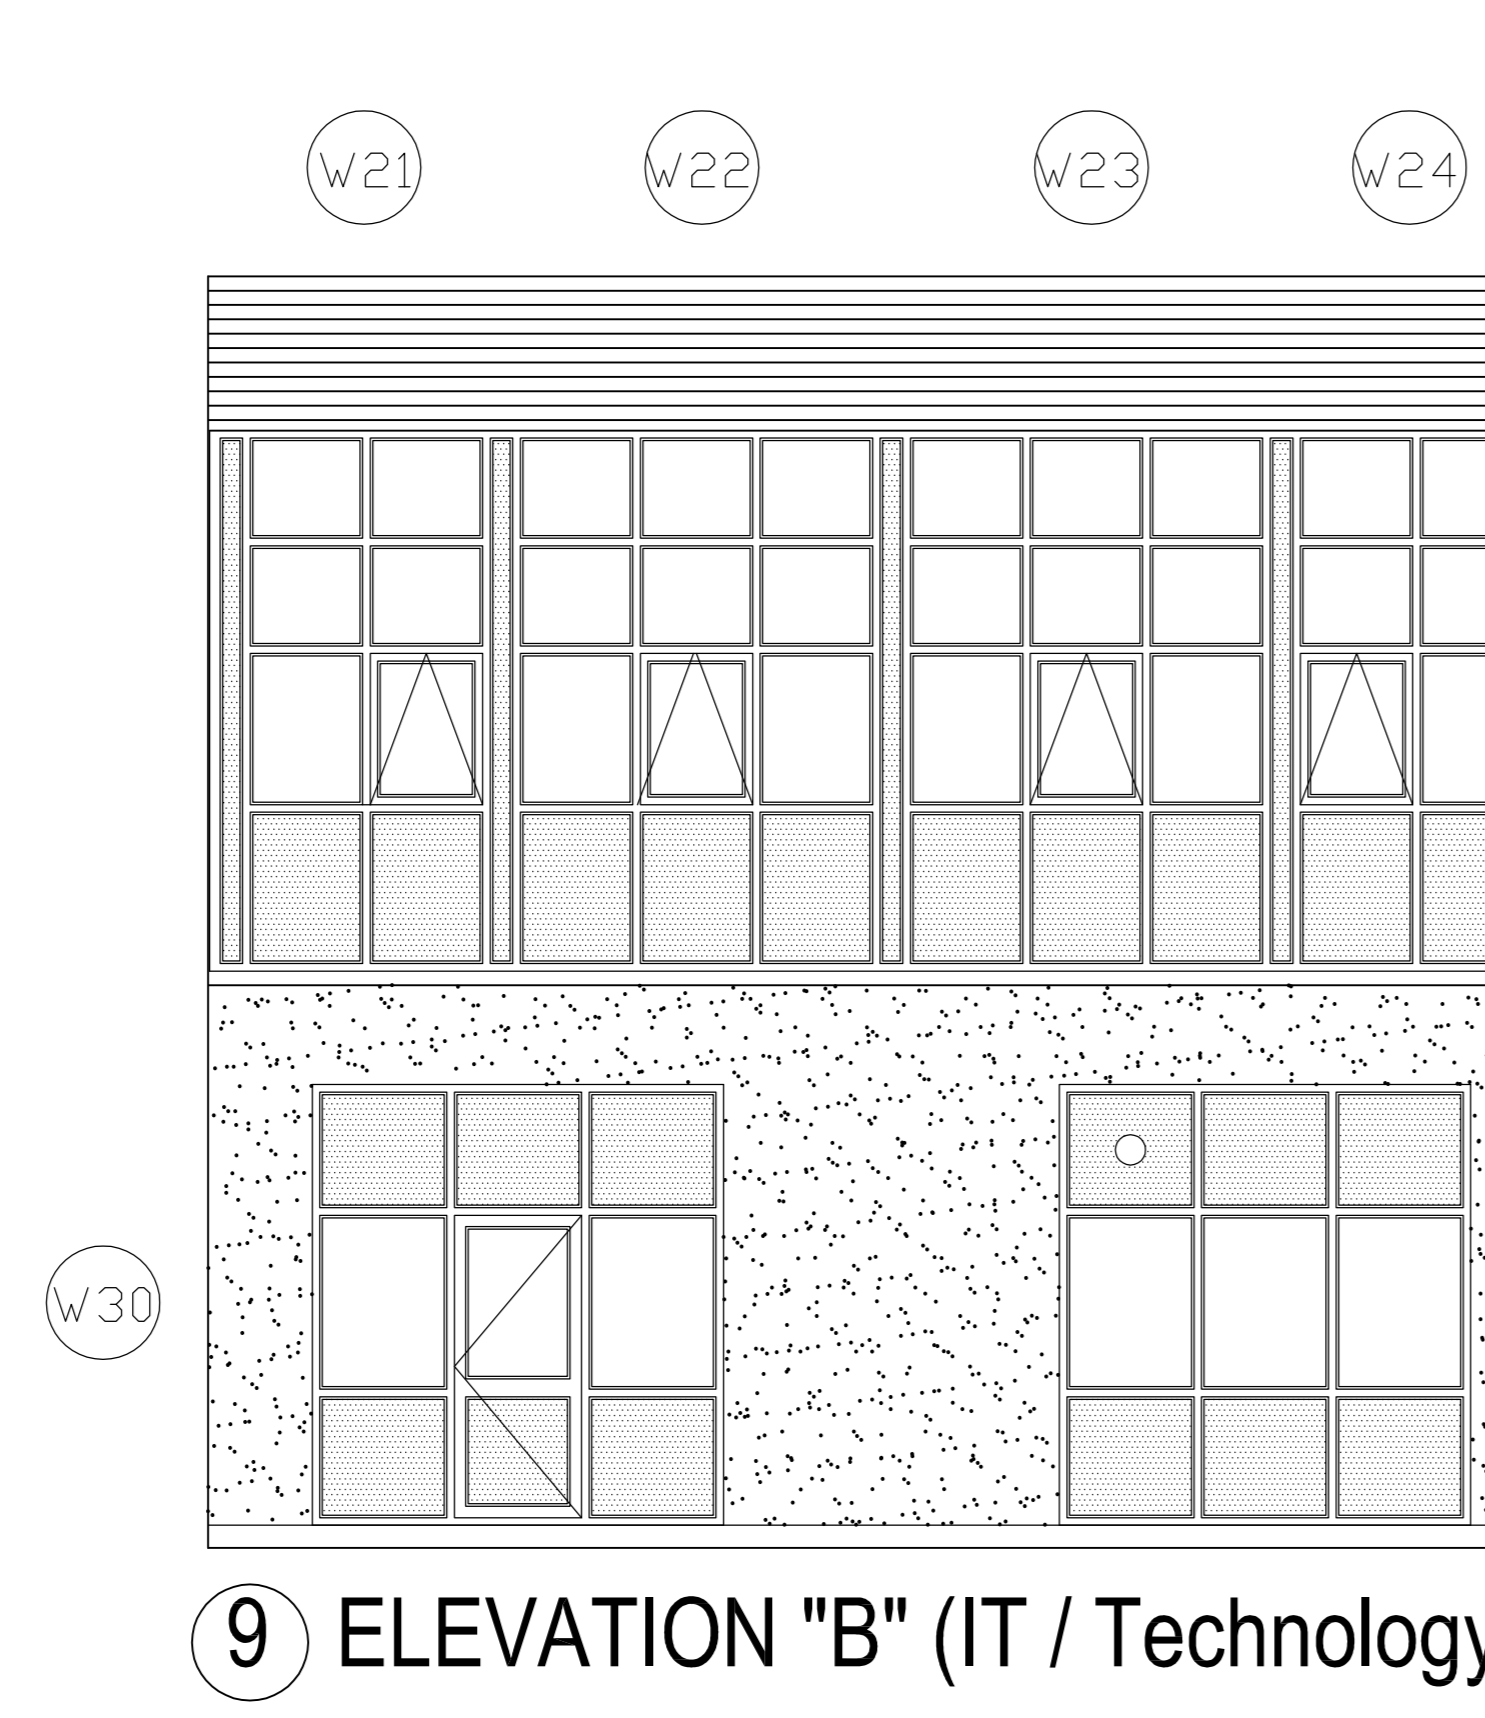


9 ELEVATION "B" (IT / Technology) 1:50

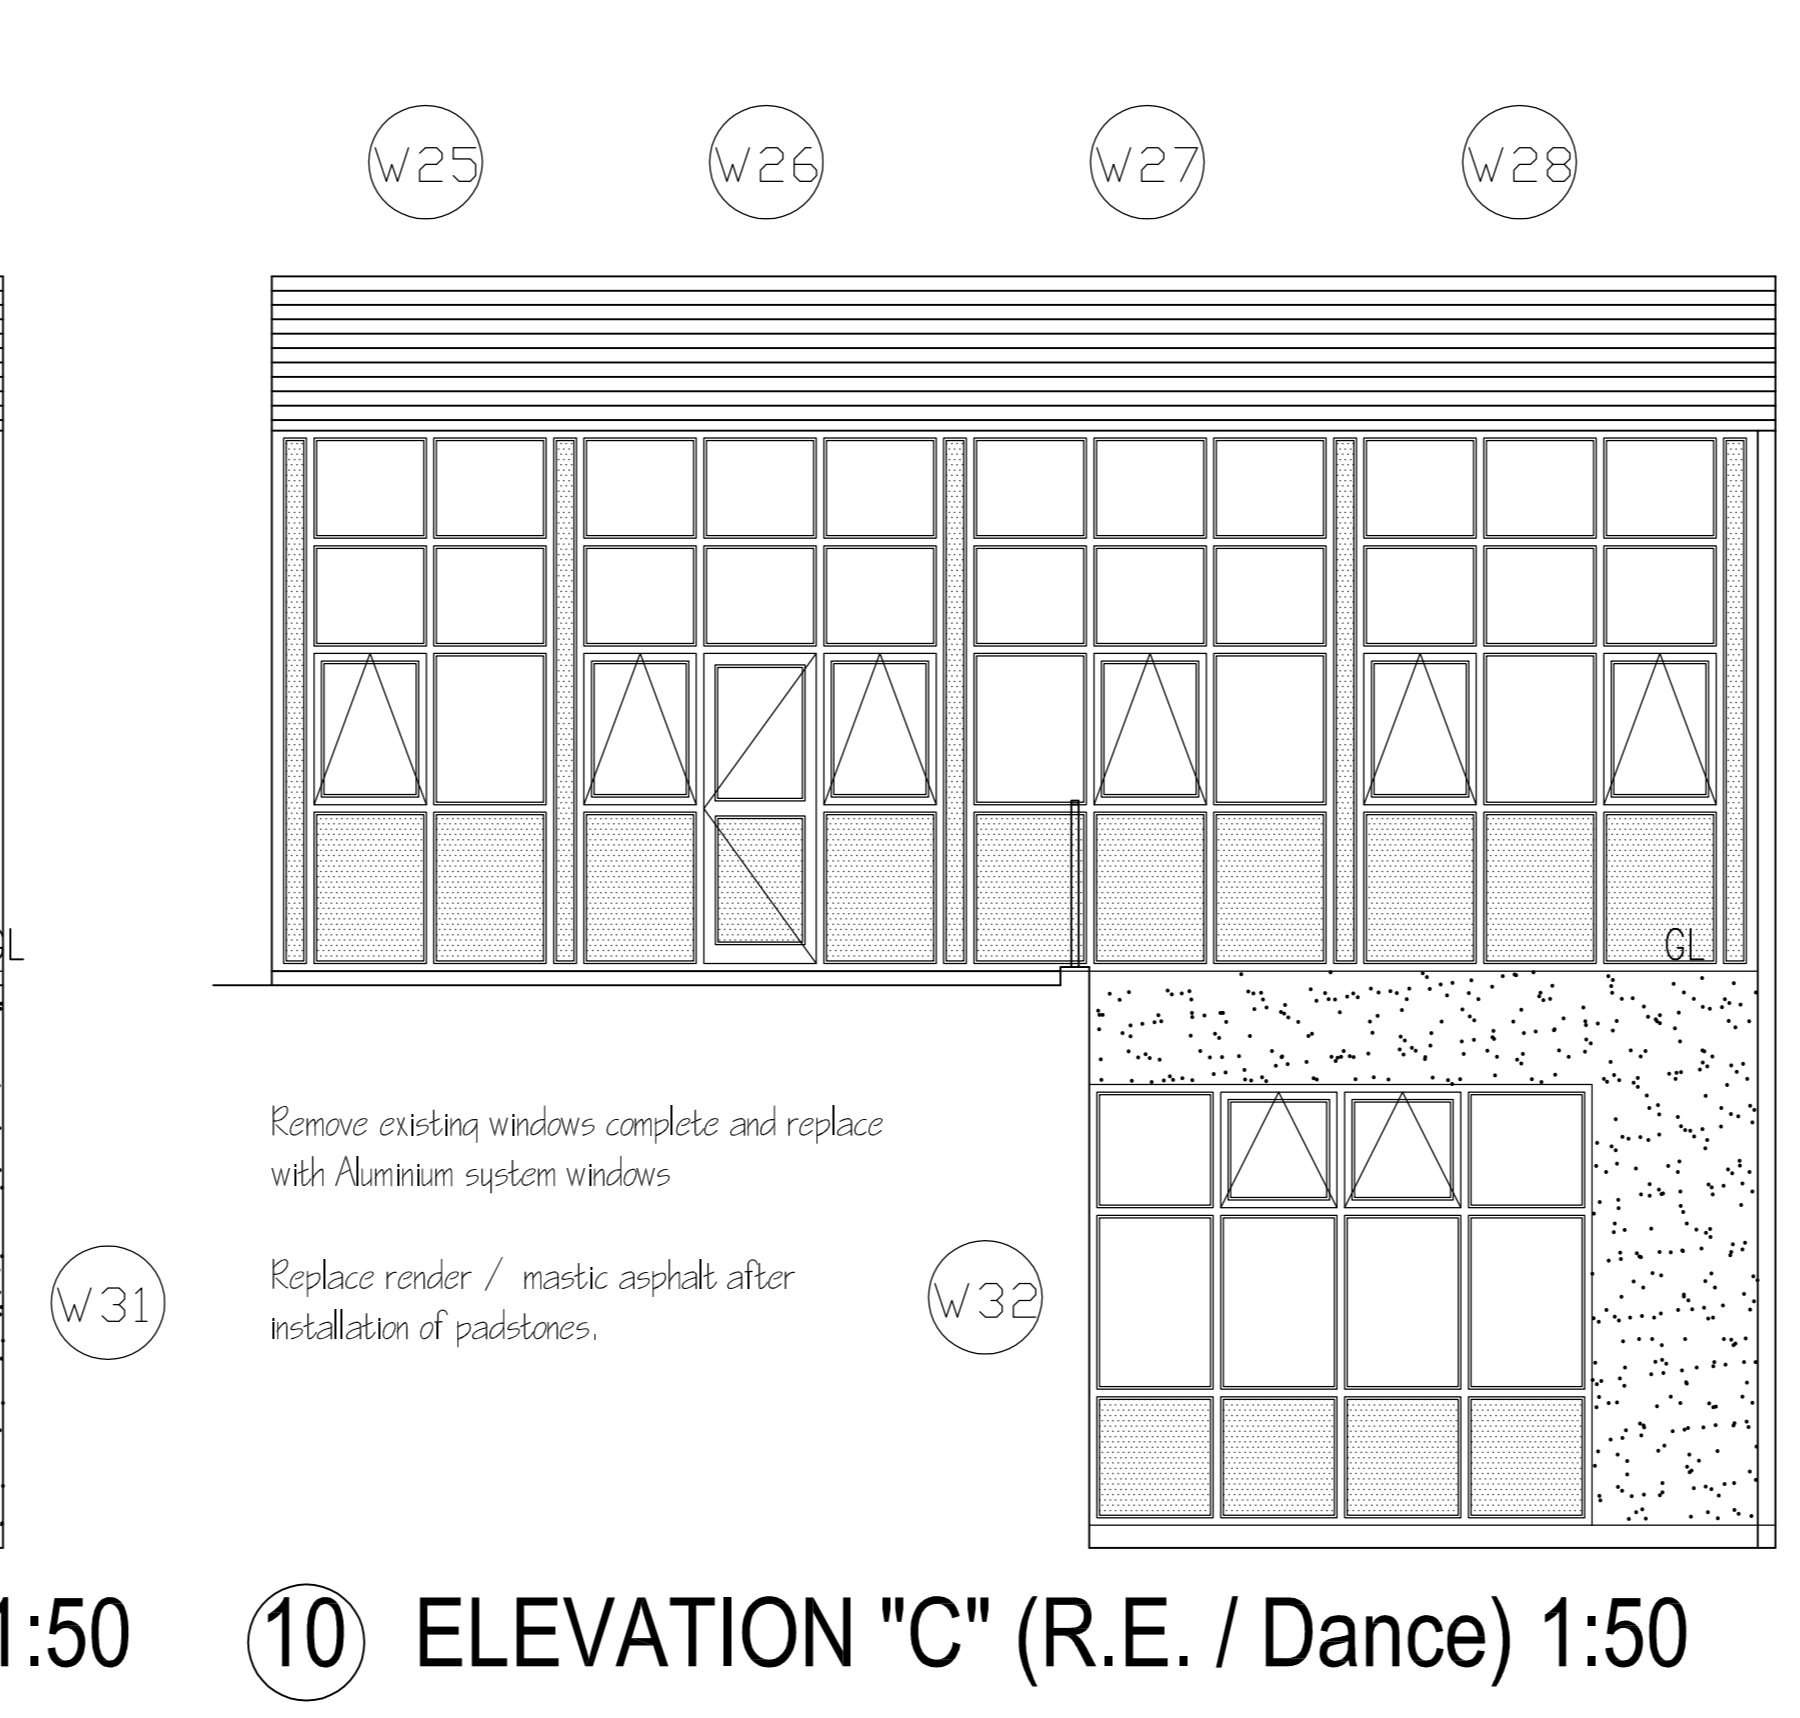

10 ELEVATION "C" (R.E. / Dance) 1:50

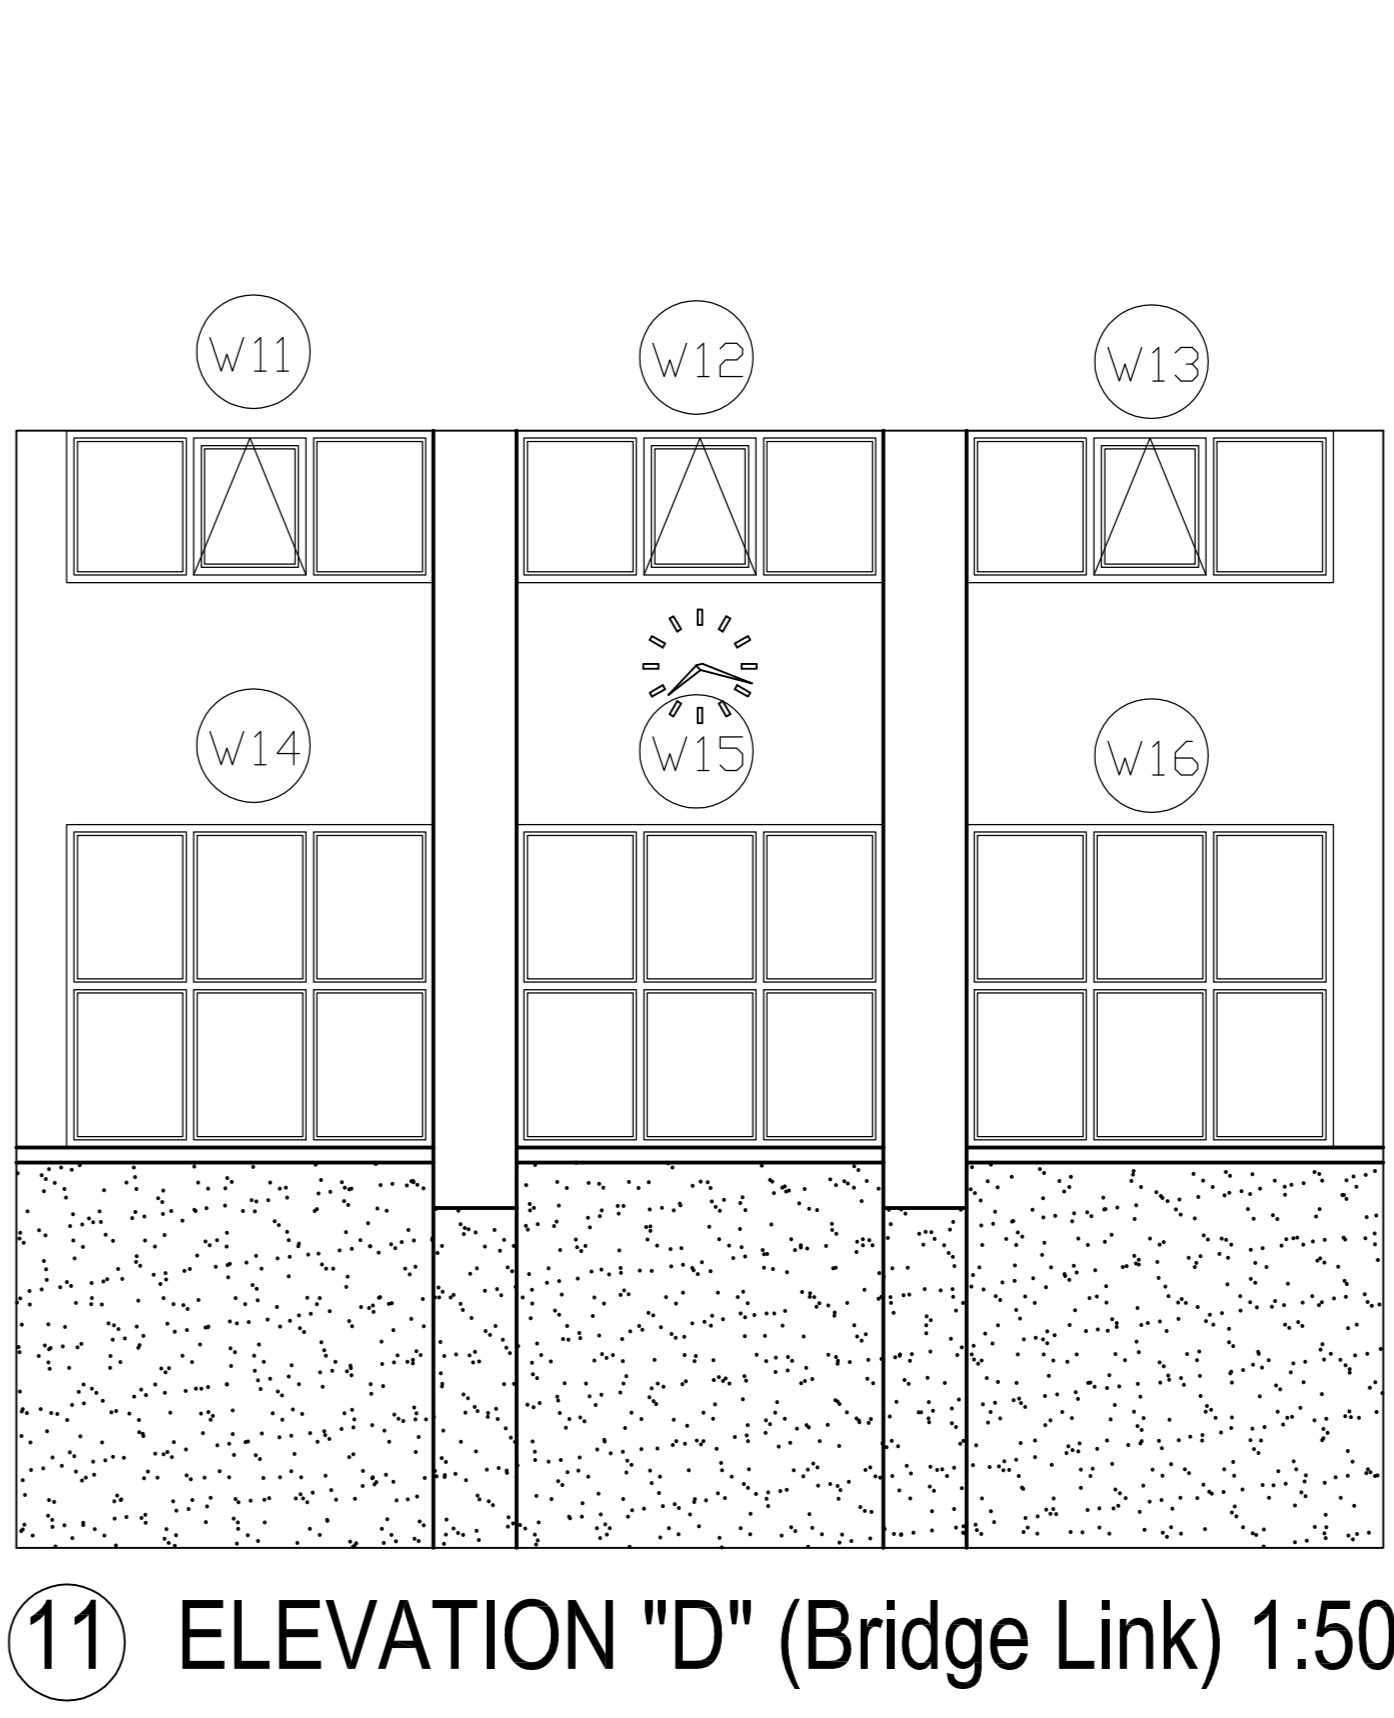

11 ELEVATION "D" (Bridge Link) 1:50

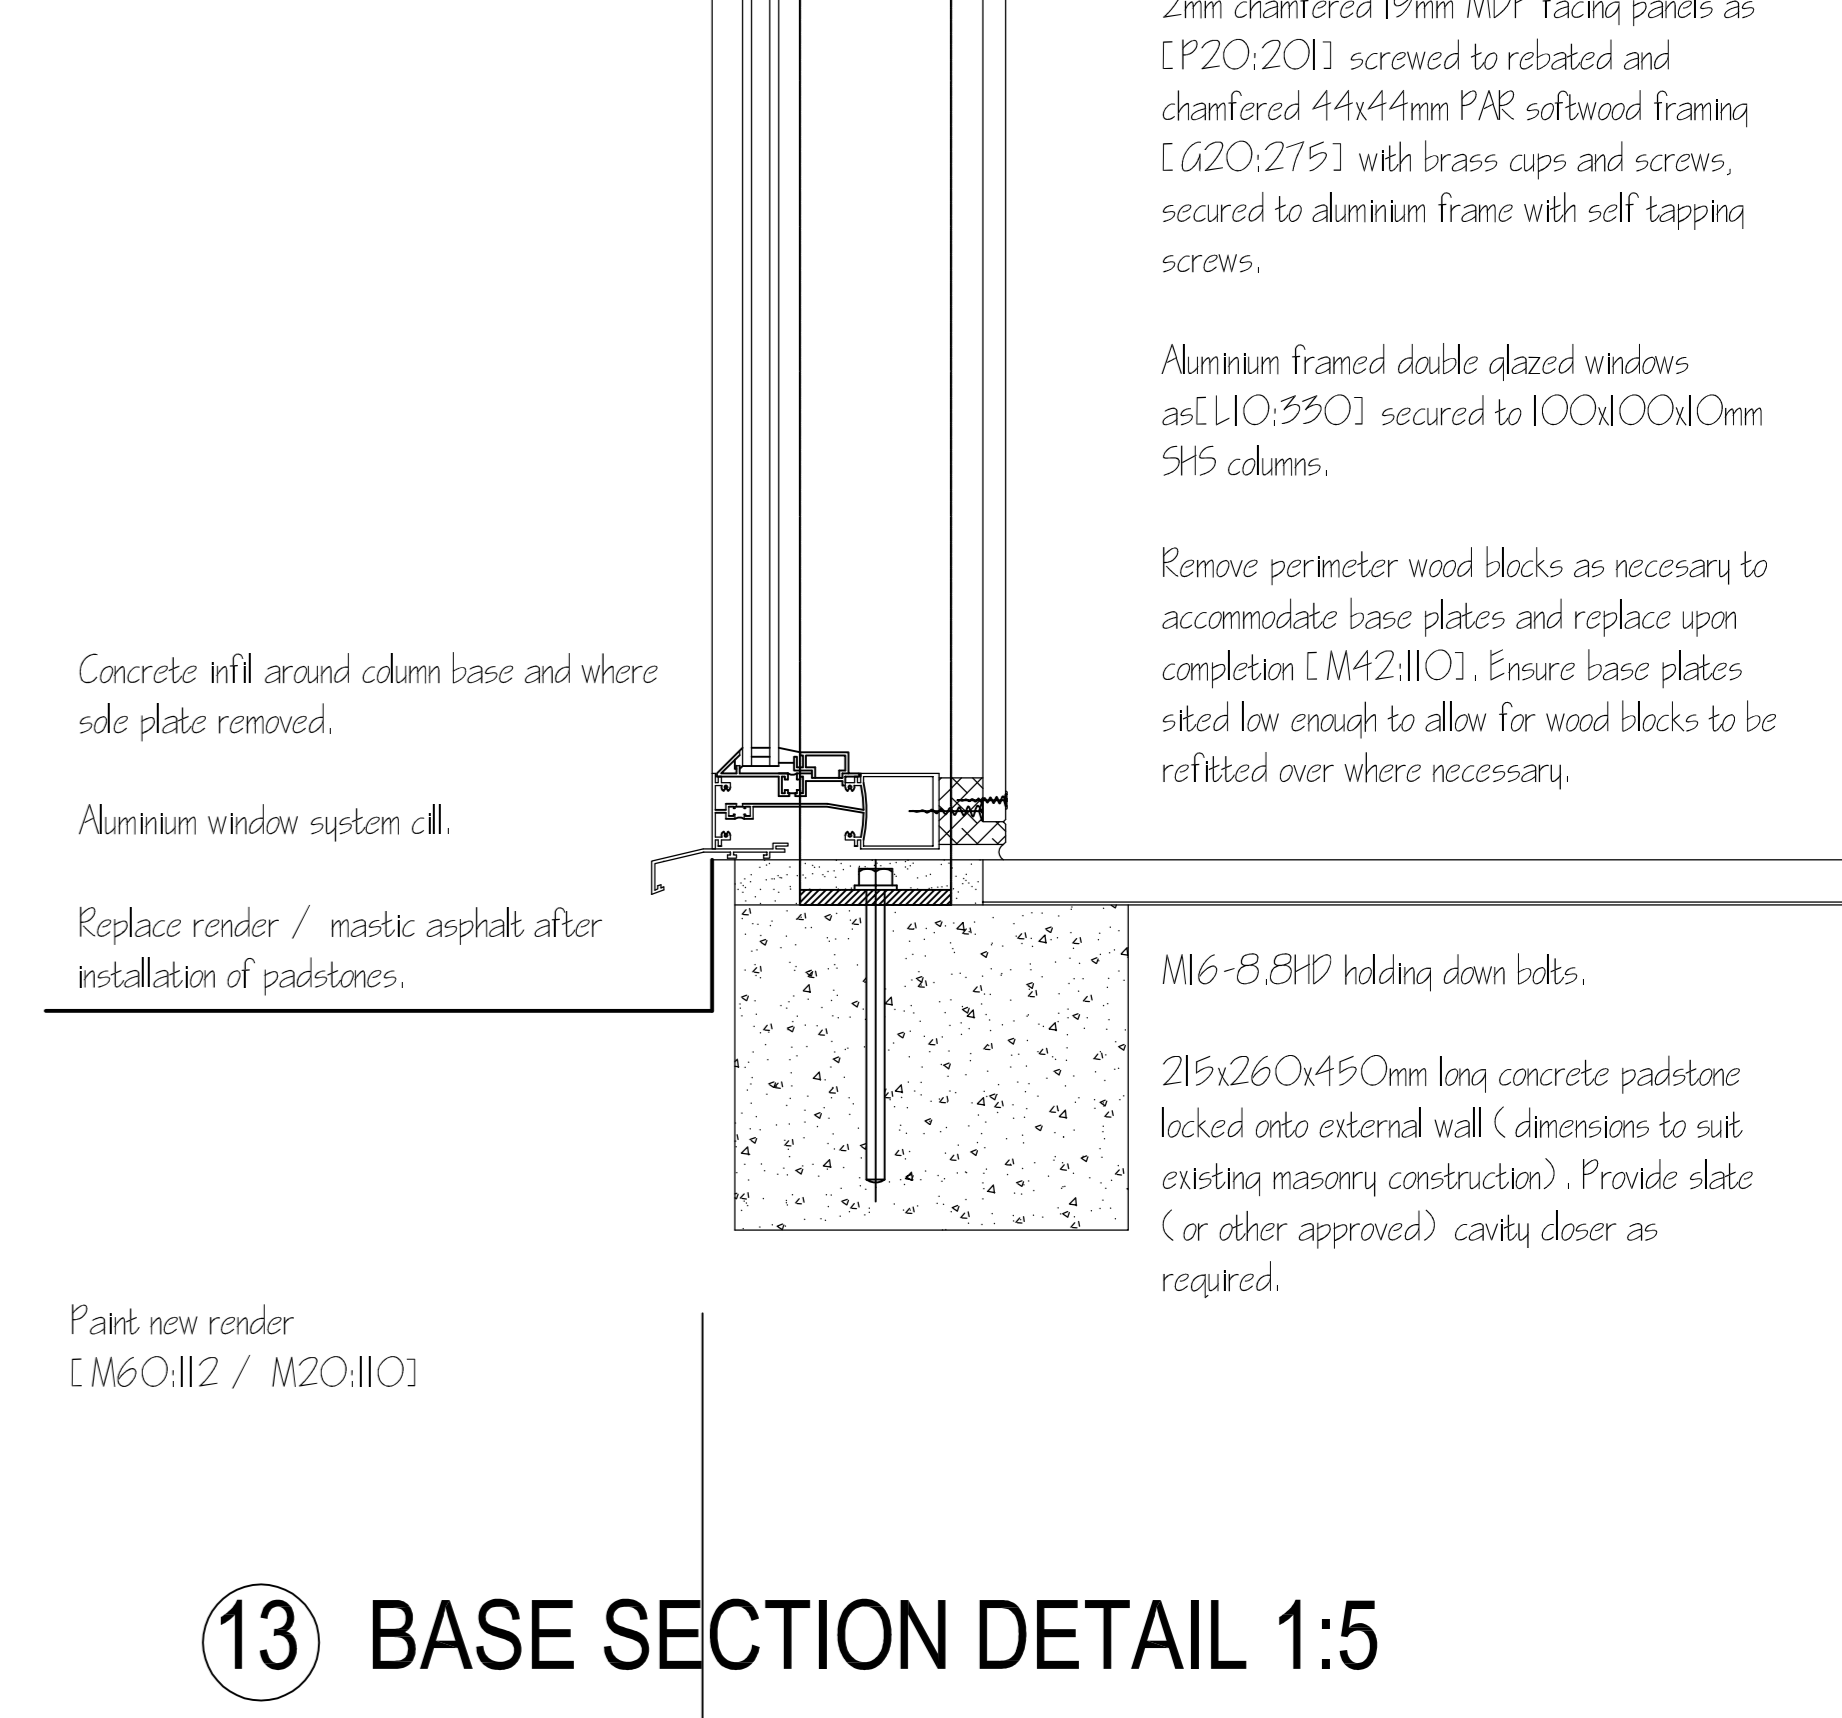

13 BASE SECTION DETAIL 1:5