


Do not scale this drawing


Drawing Number

104(2-)AL P1


Notes

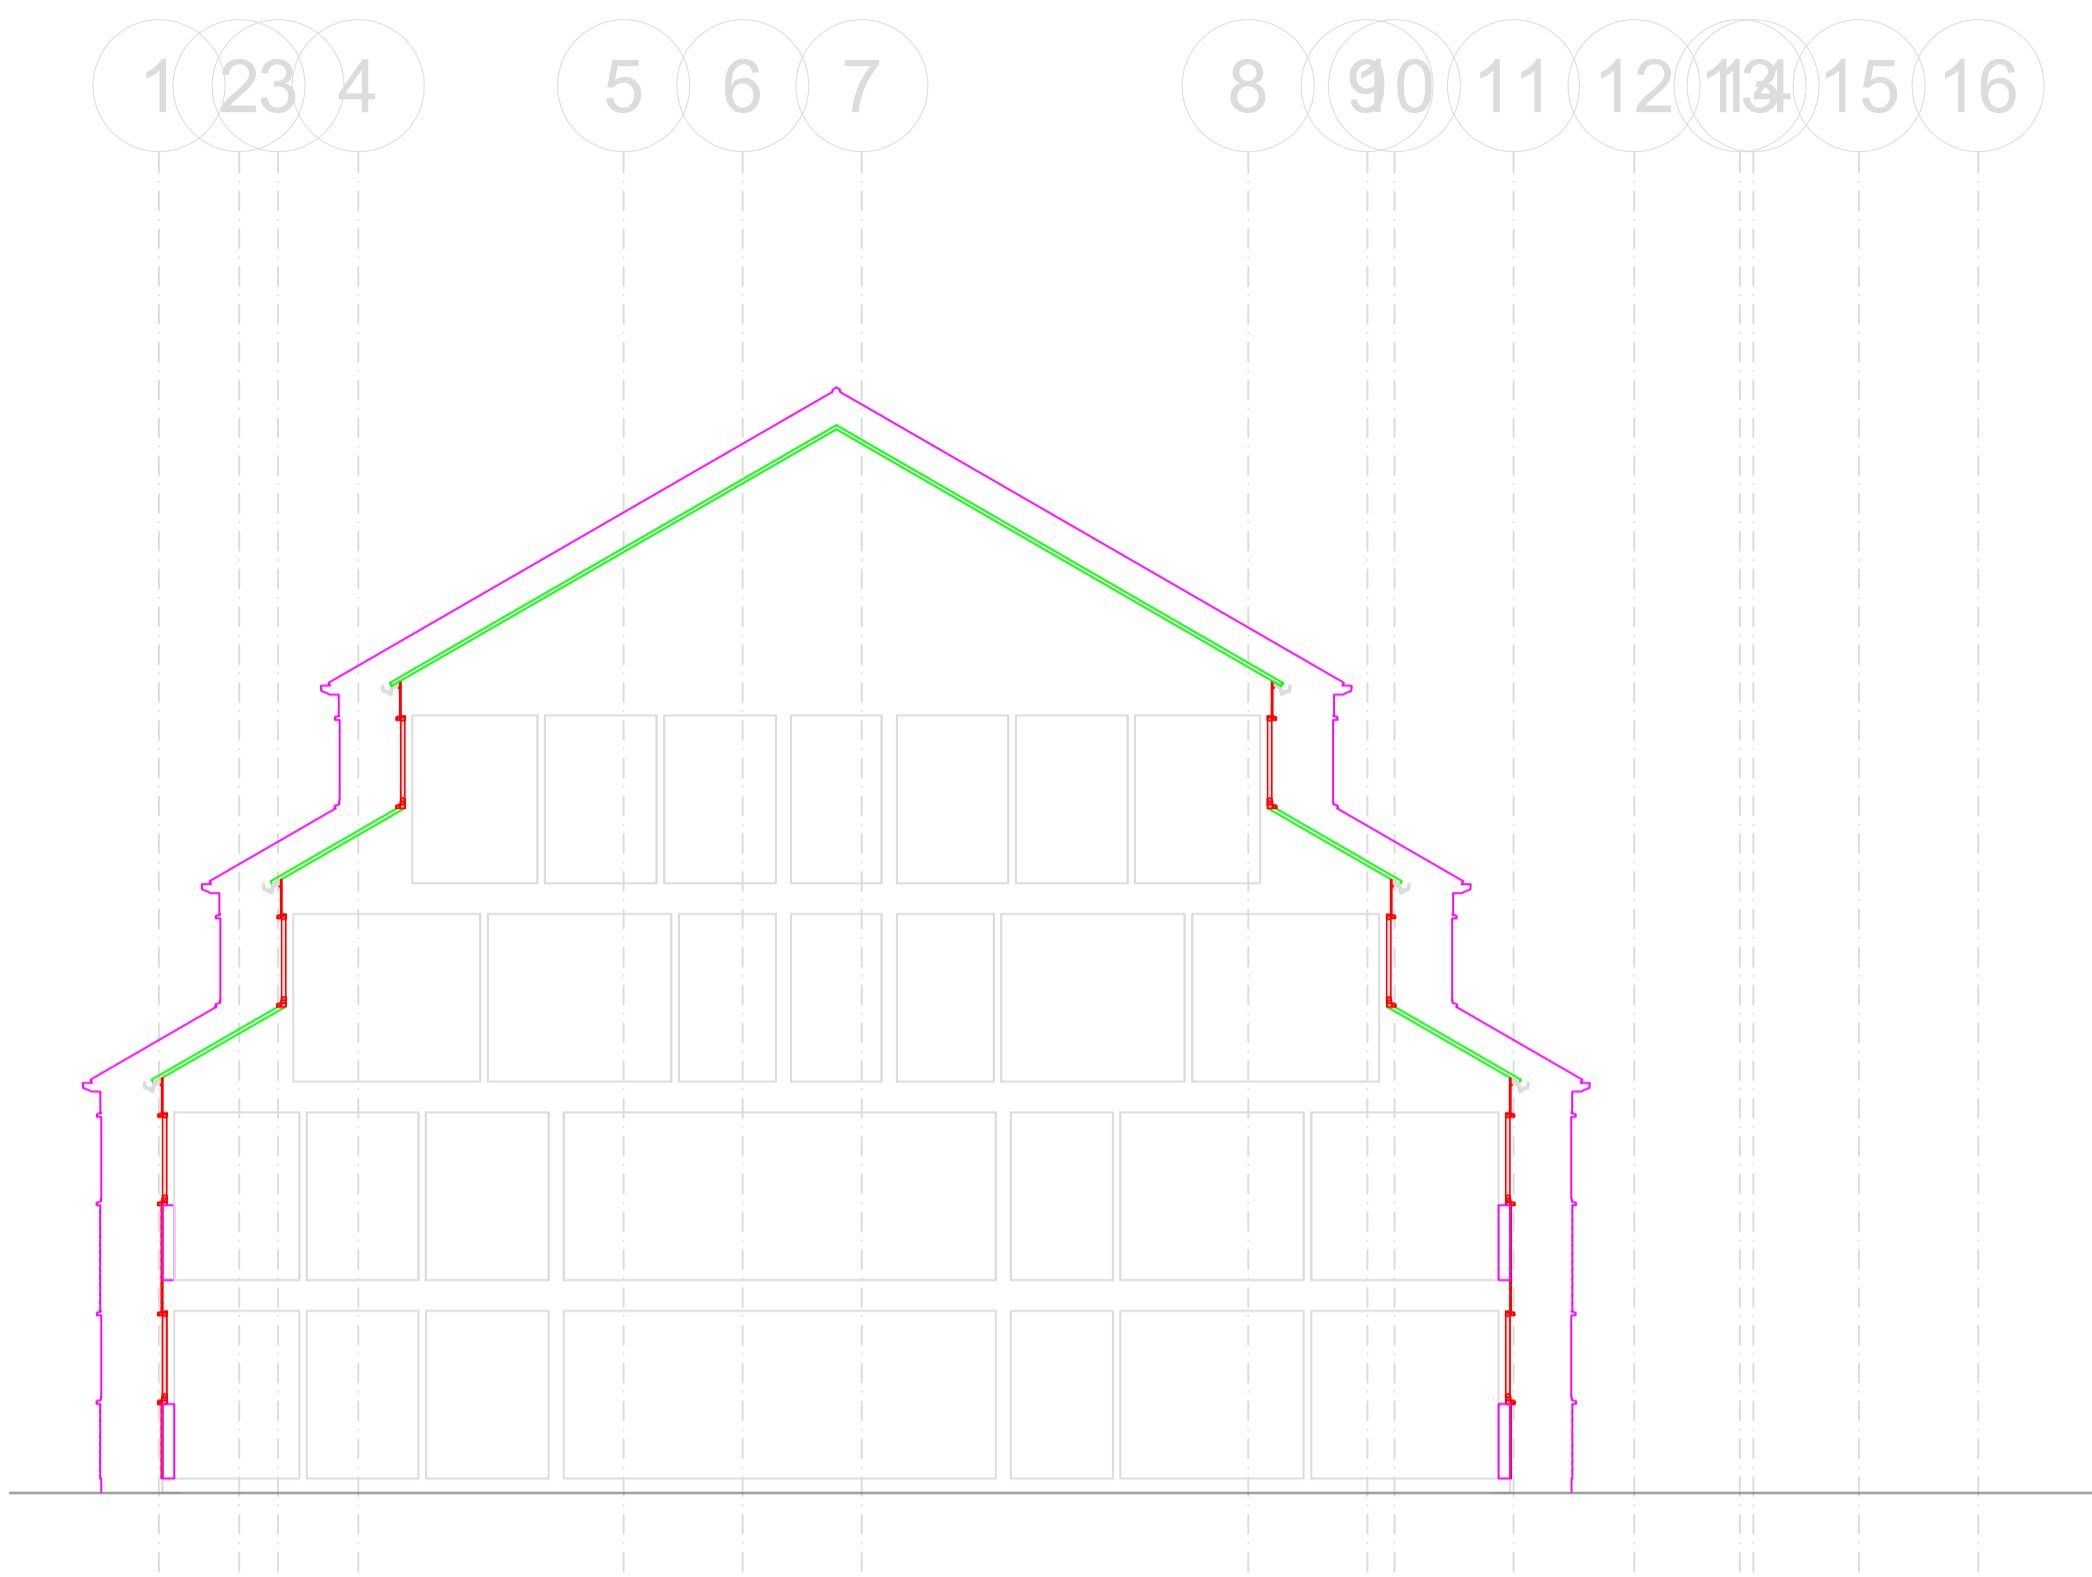


Section F-F
Scale 1:100

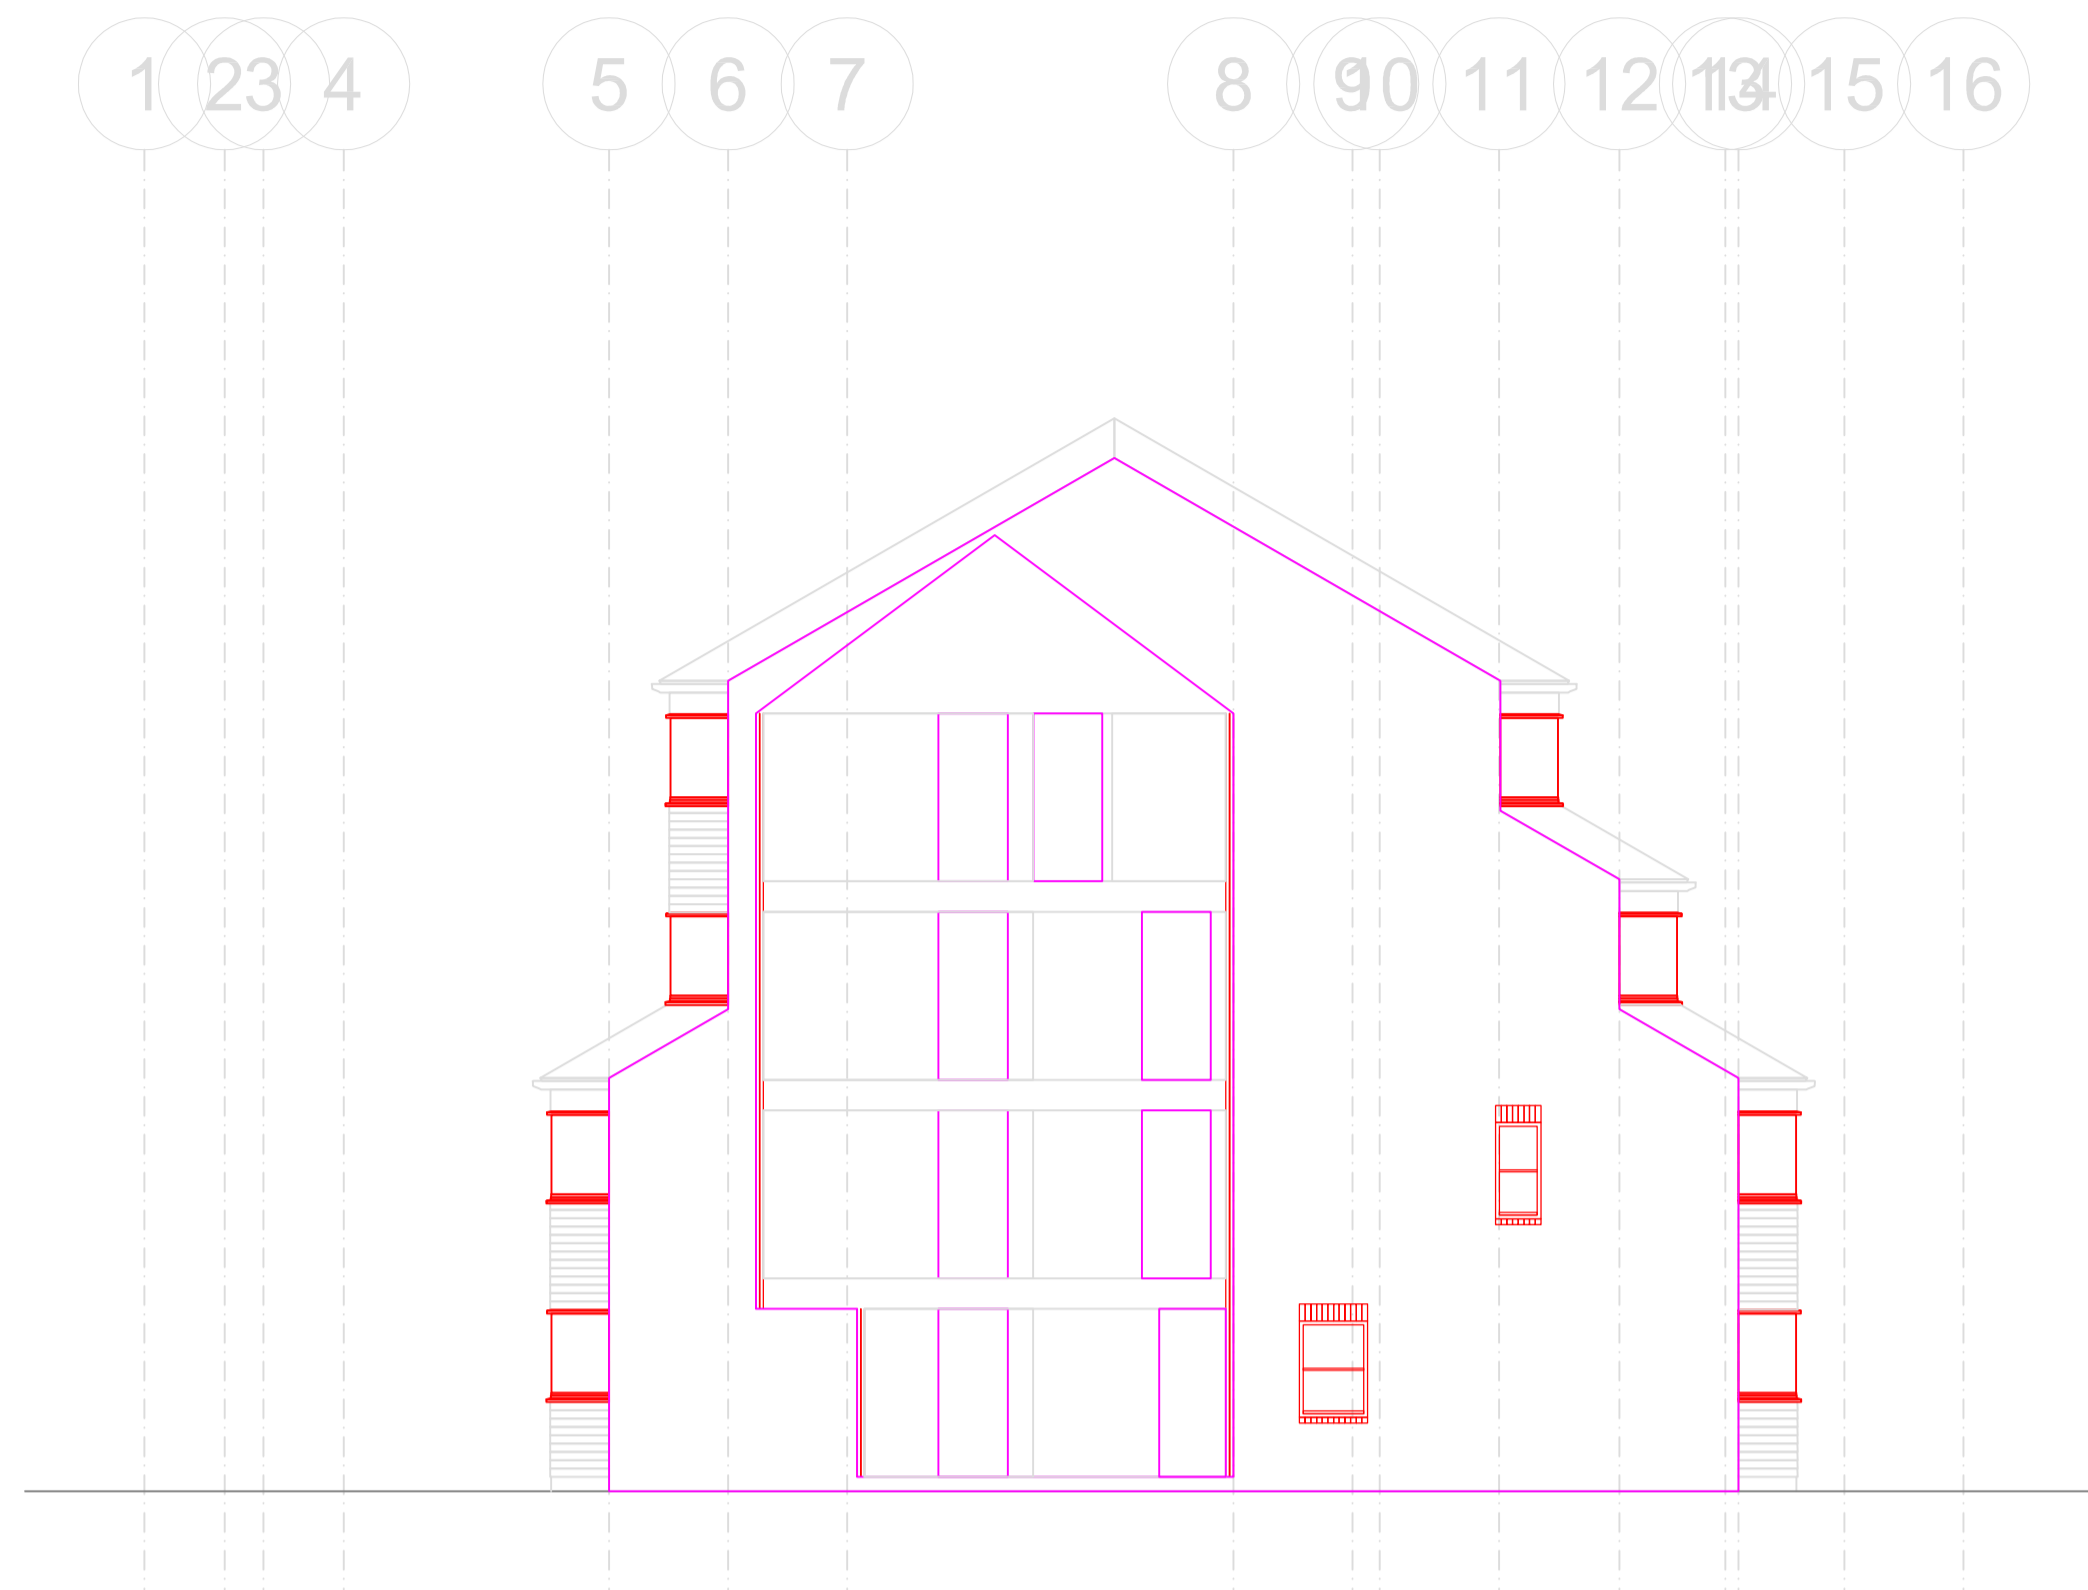

Section G-G
Scale 1:100

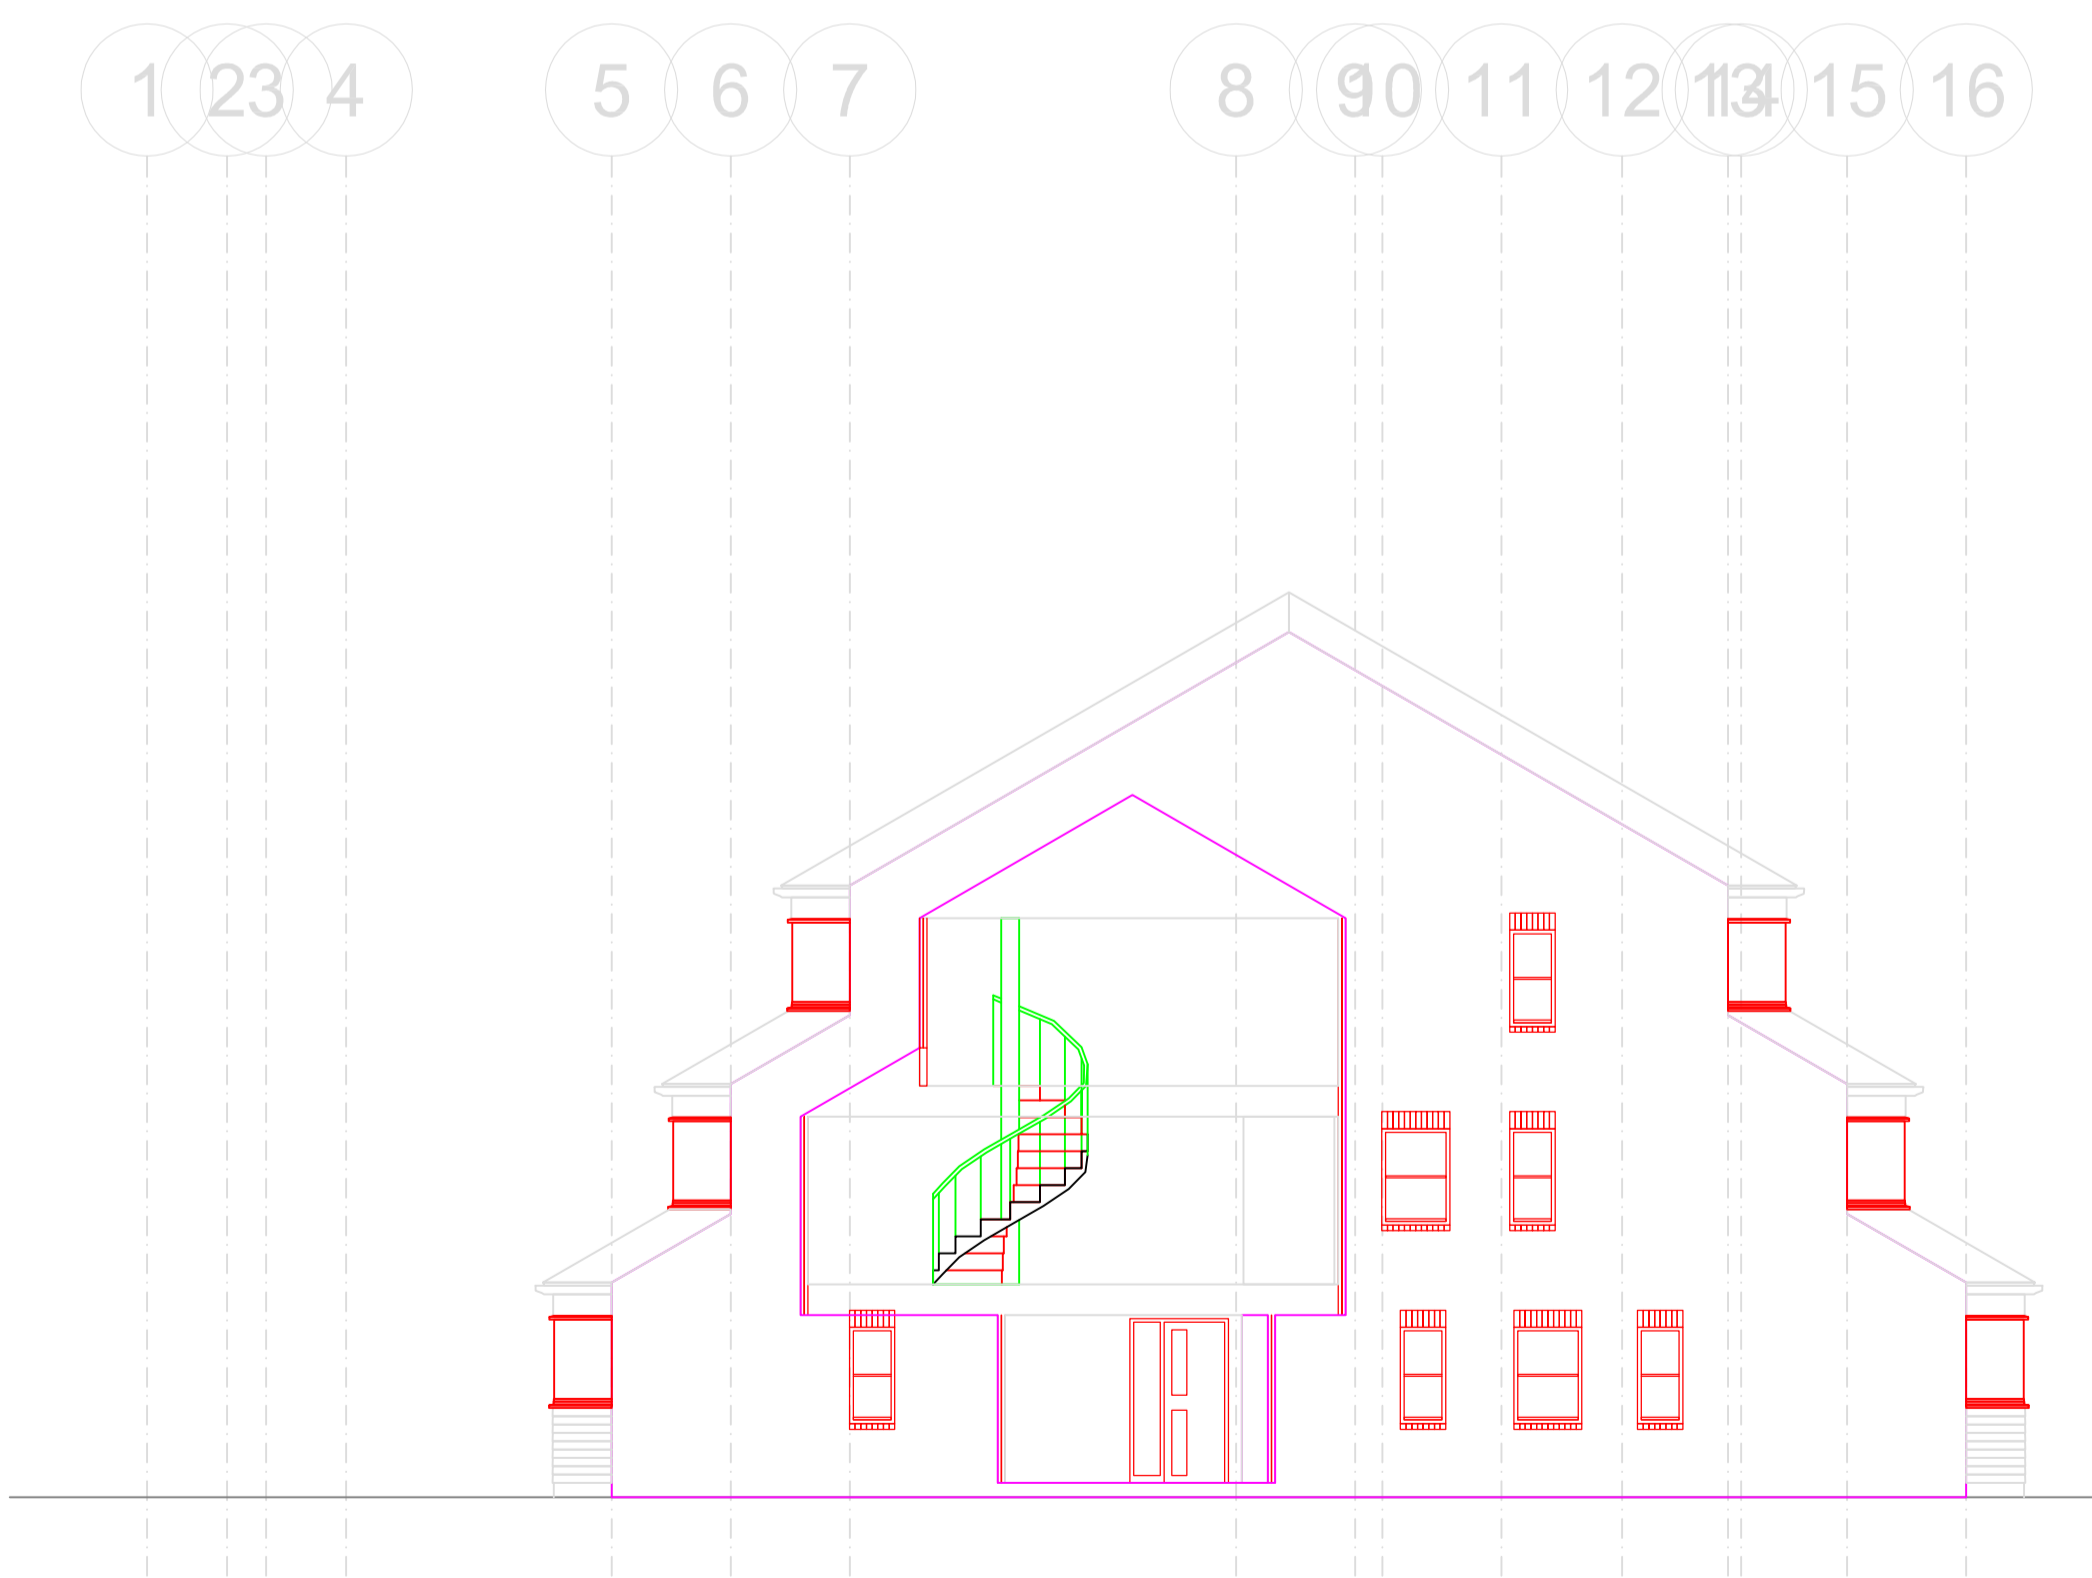

Section H-H
Scale 1:100

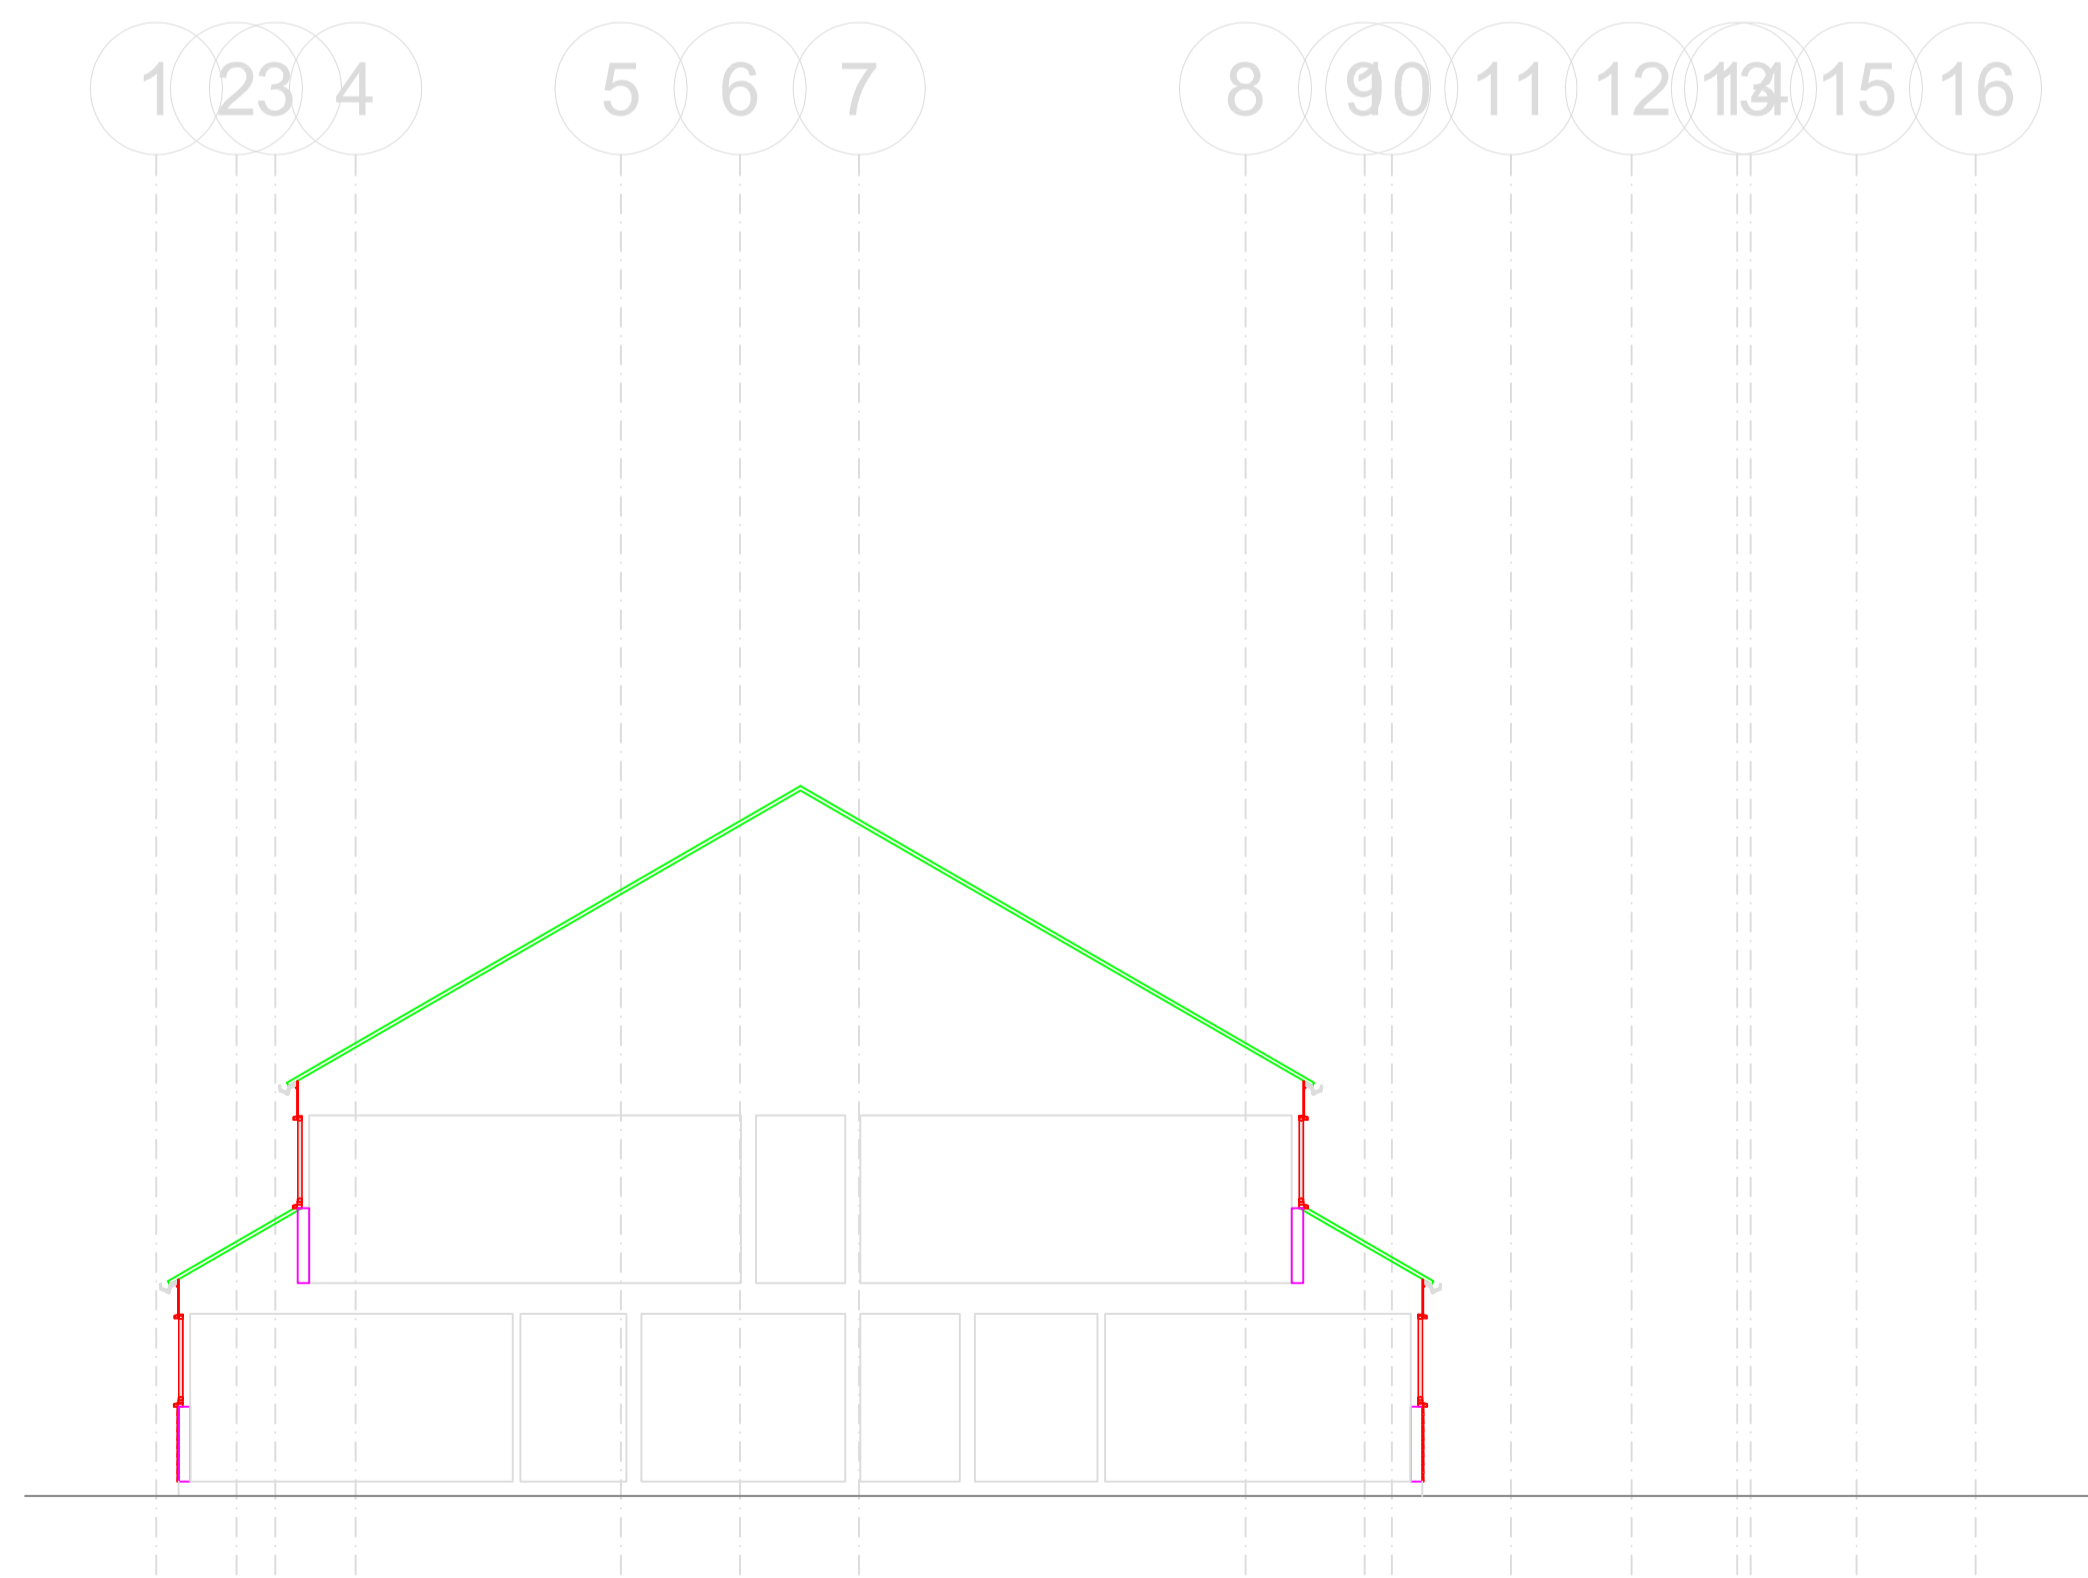

Section J-J
Scale 1:100

Rev	Date	Description	by	Chk	App



DERBY CITY COUNCIL
Design & Property Maintenance

in partnership with

1b

Client Derby Homes
Derby City Council

Project Refurbishment to Create New Flats
Britannia Court
Duke Street, Derby

Title Existing
Cross-Sections

Sheet 2 of 2

Drawing No. 104(2-)AL P1 Revision P1

Drawing Status: Draft

Drawn RWL	Checked KS	Approved KS
Scale 1:100	Sheet size A1	Date 09/07/04

Produced using AutoCAD Release 14

Bablie Group Ltd © Copyright reserved.
2 St George's House, Vernon Gate, Derby, DE1 1UQ
TEL: 01332 285100 FAX: 01332 285 101
e-mail: structures.derby@bablie.com