



# Setting out plan

REAR OF COUNTER  
(STAFF)

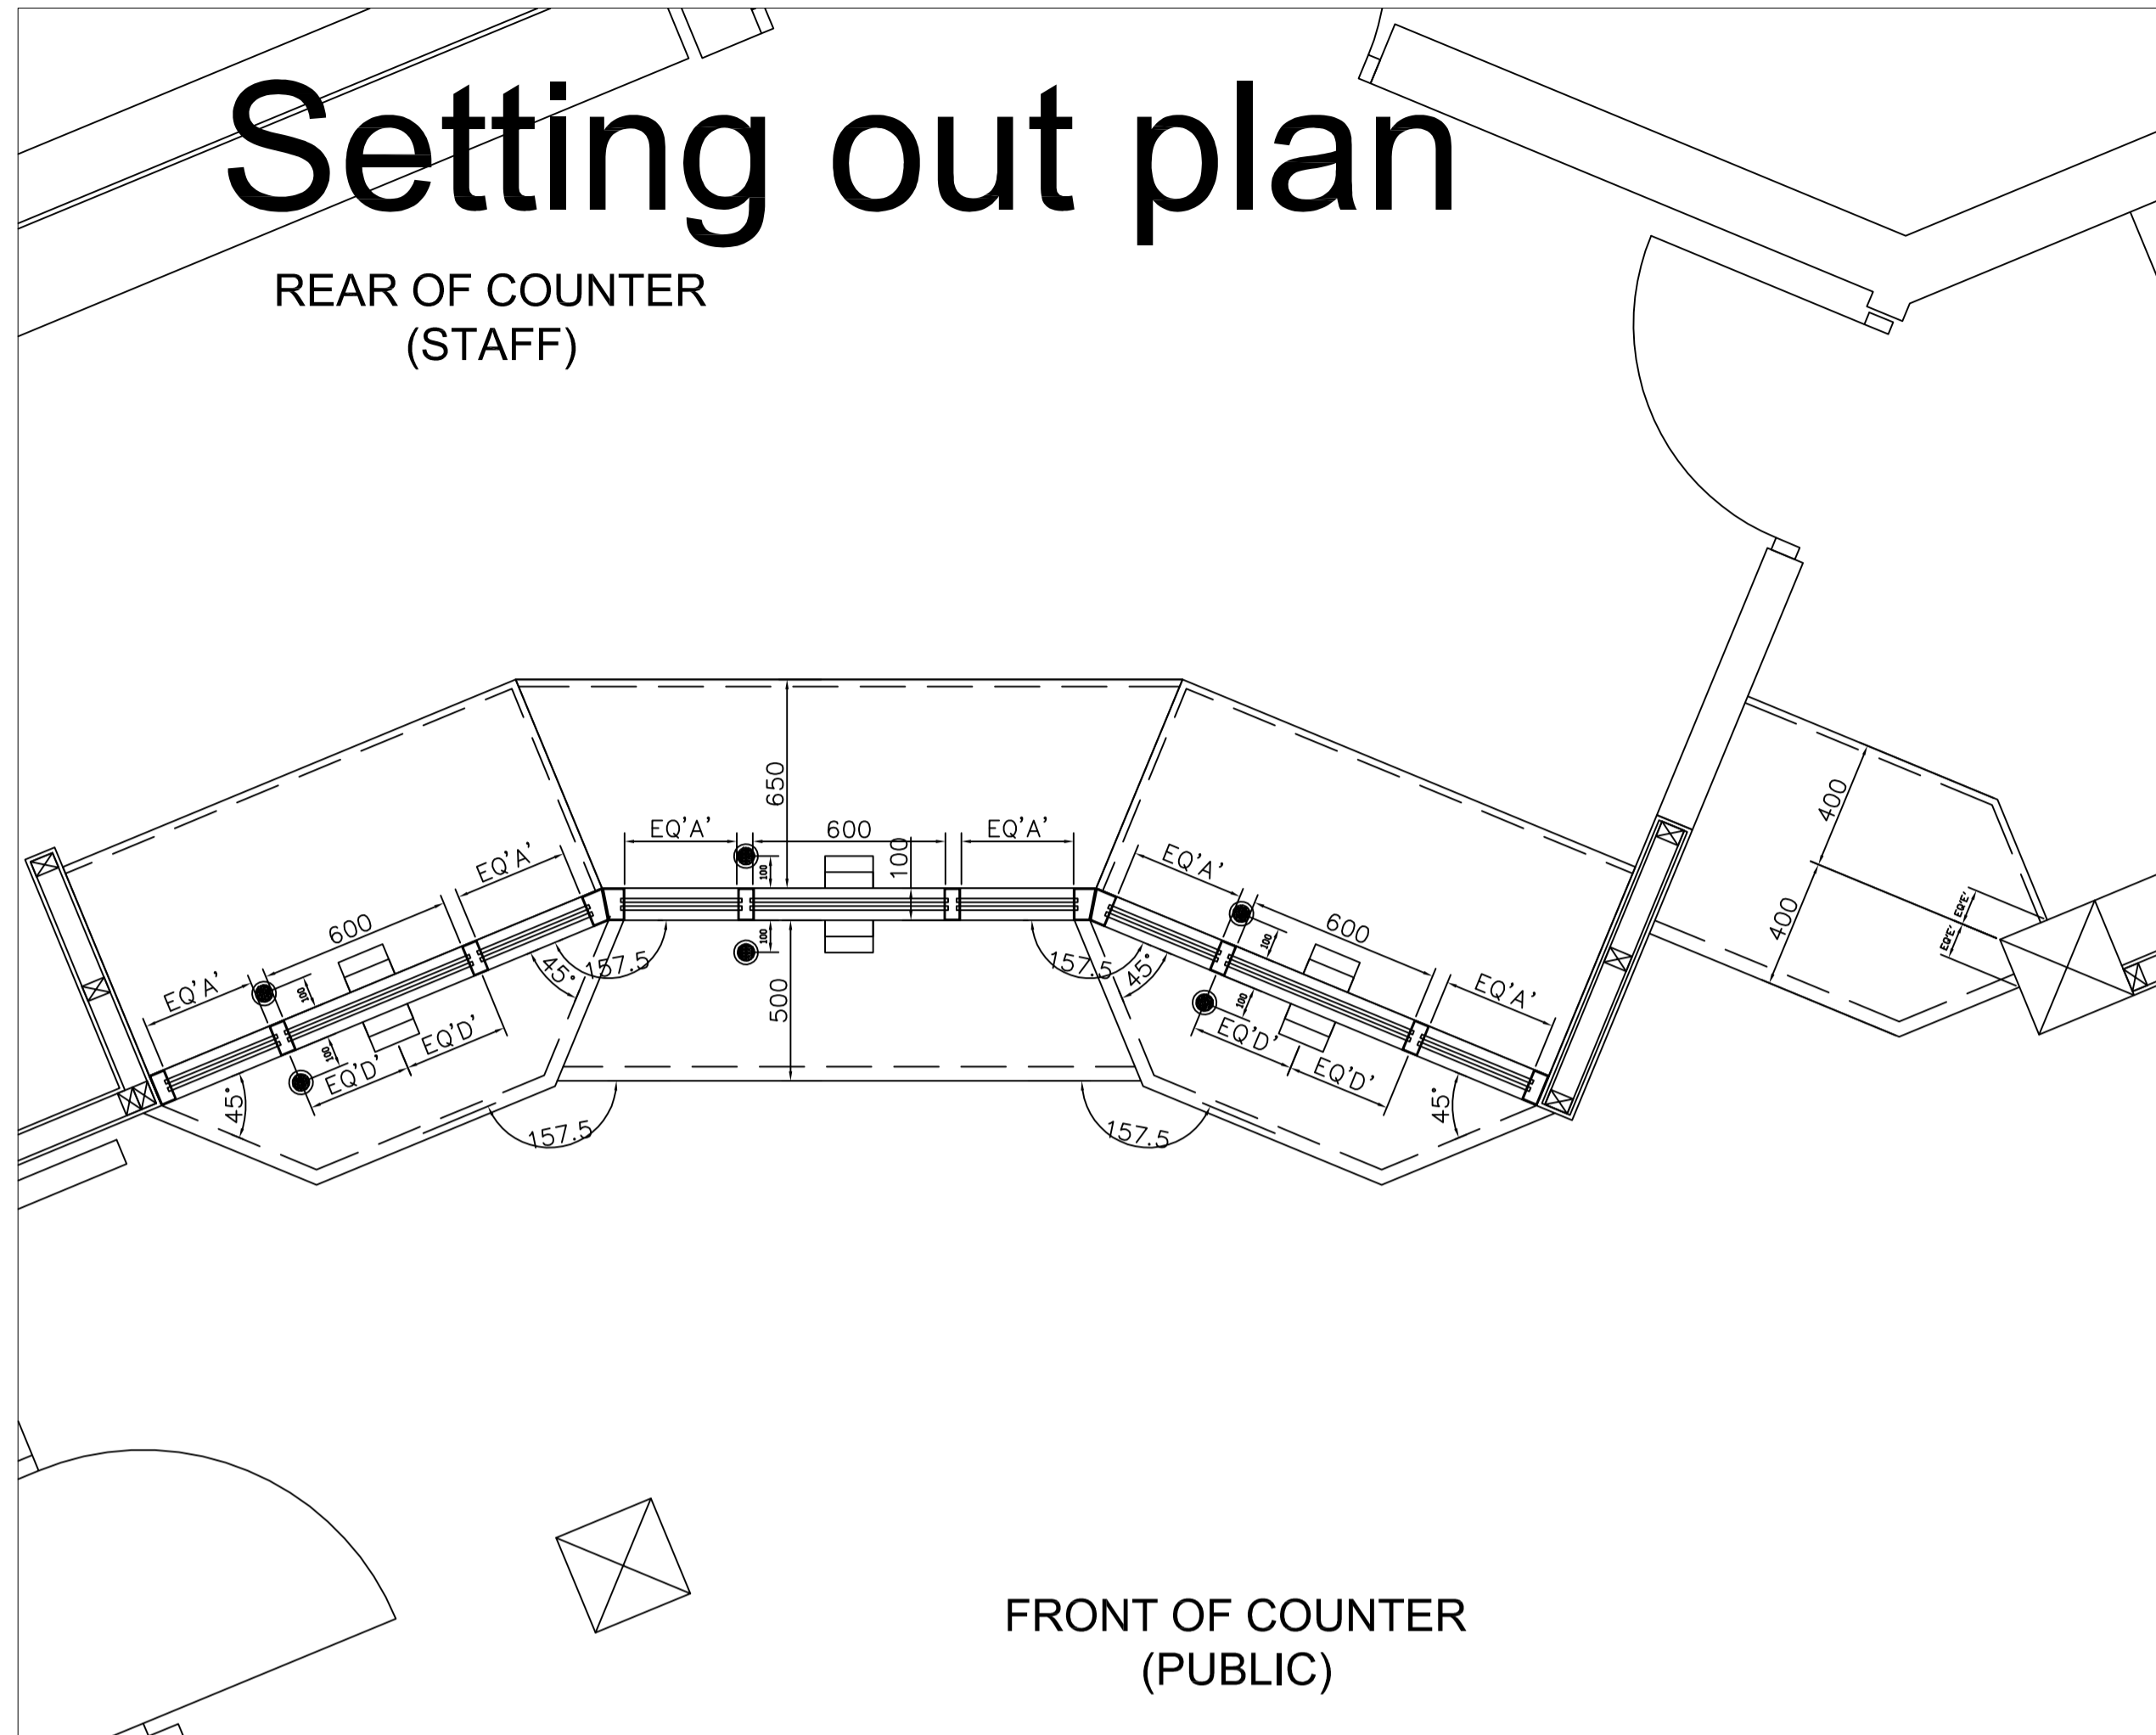


# Base plan

REAR OF COUNTER  
(STAFF)

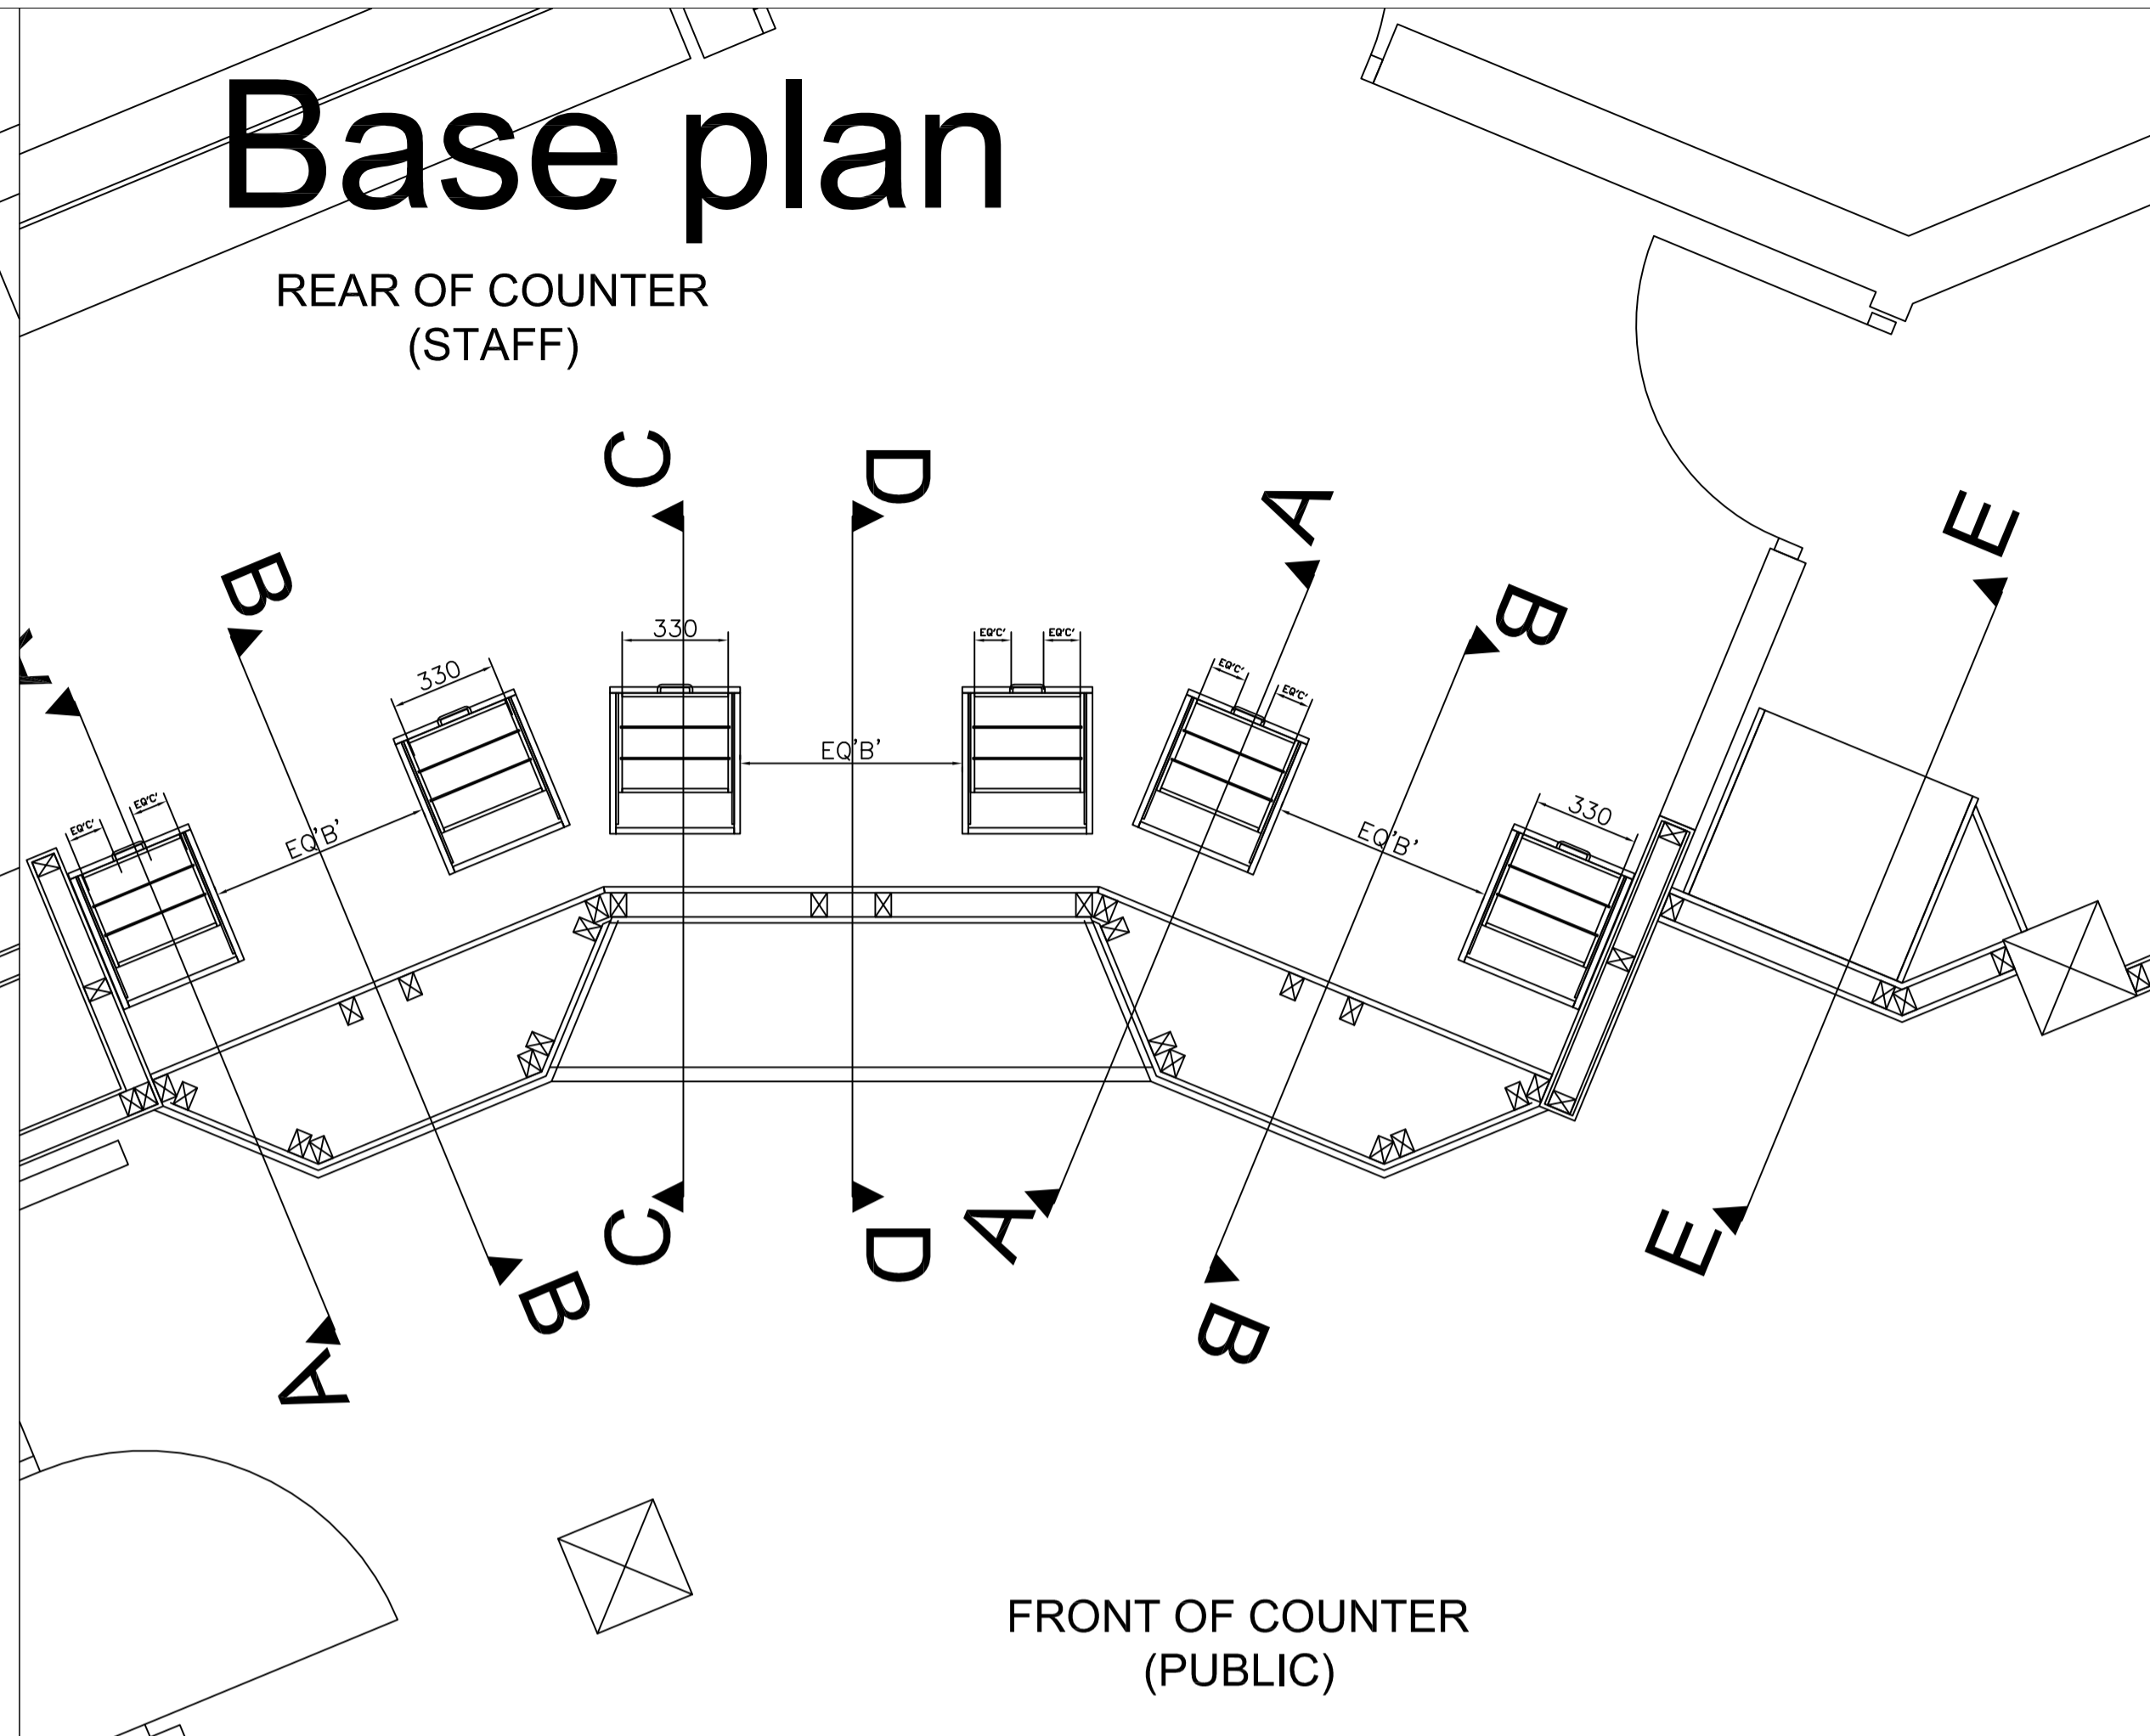


# Equipment plan

REAR OF COUNTER  
(STAFF)

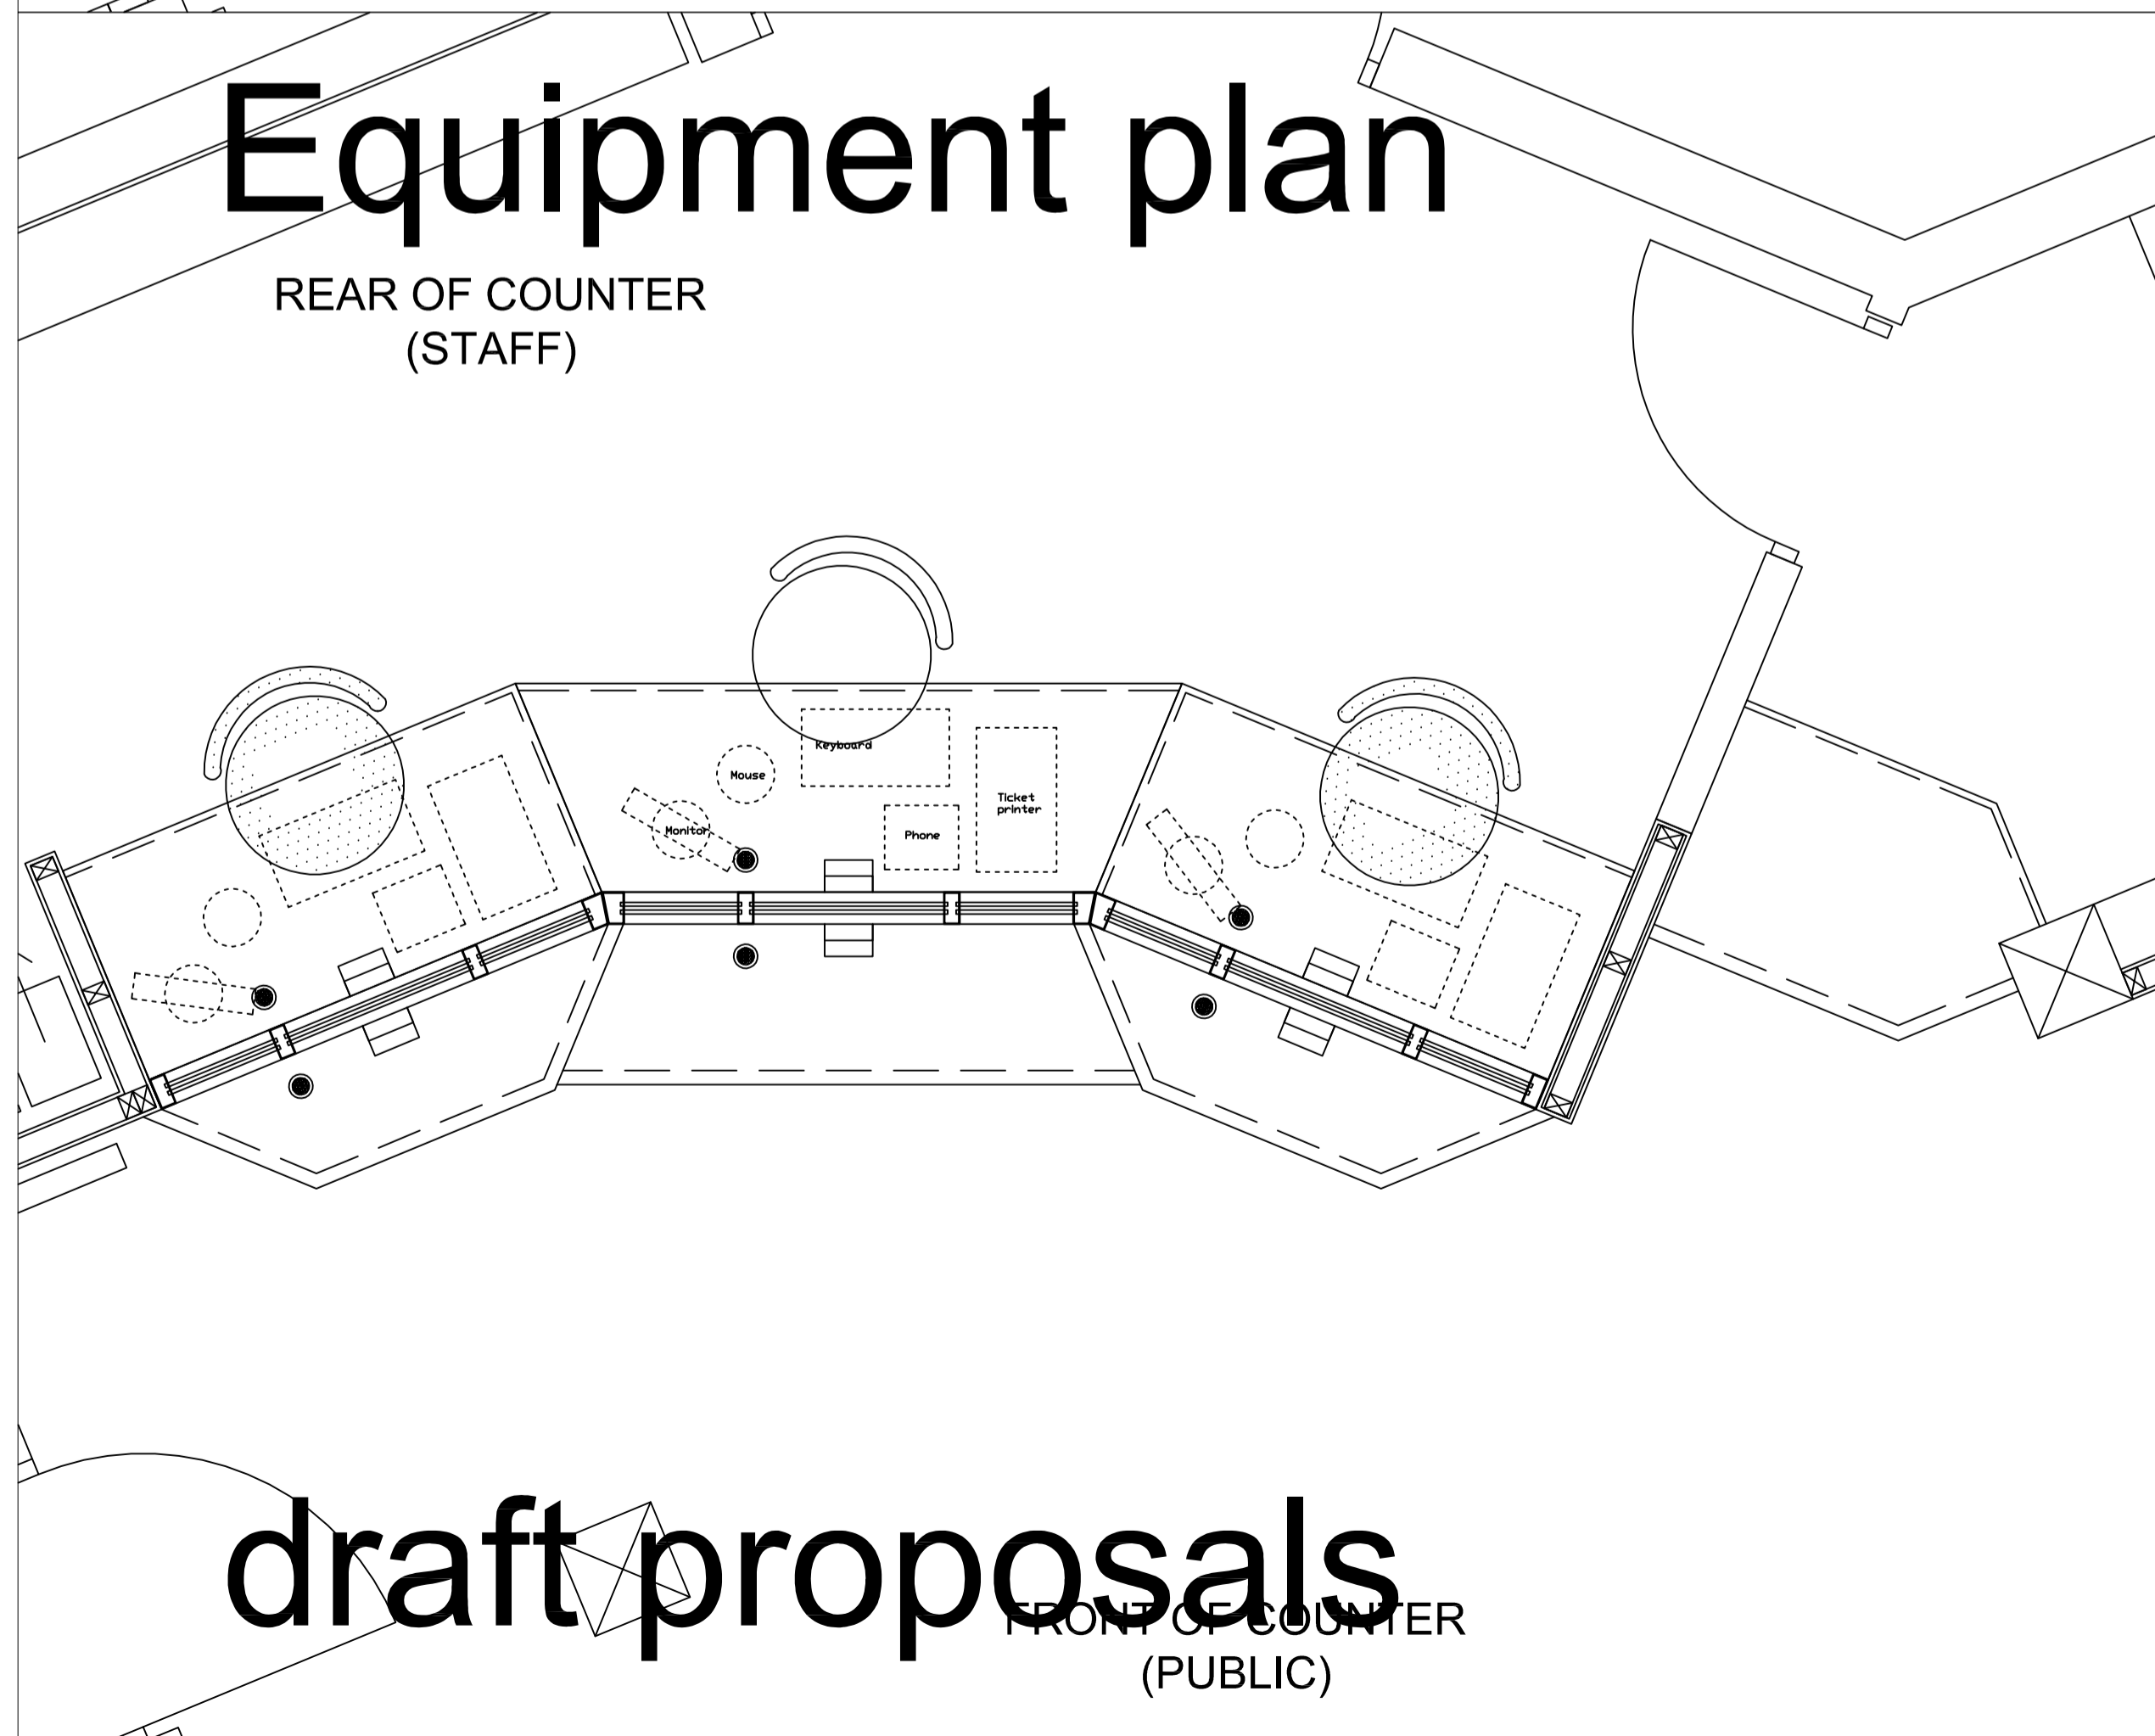

# Other plan

REAR OF COUNTER  
(STAFF)

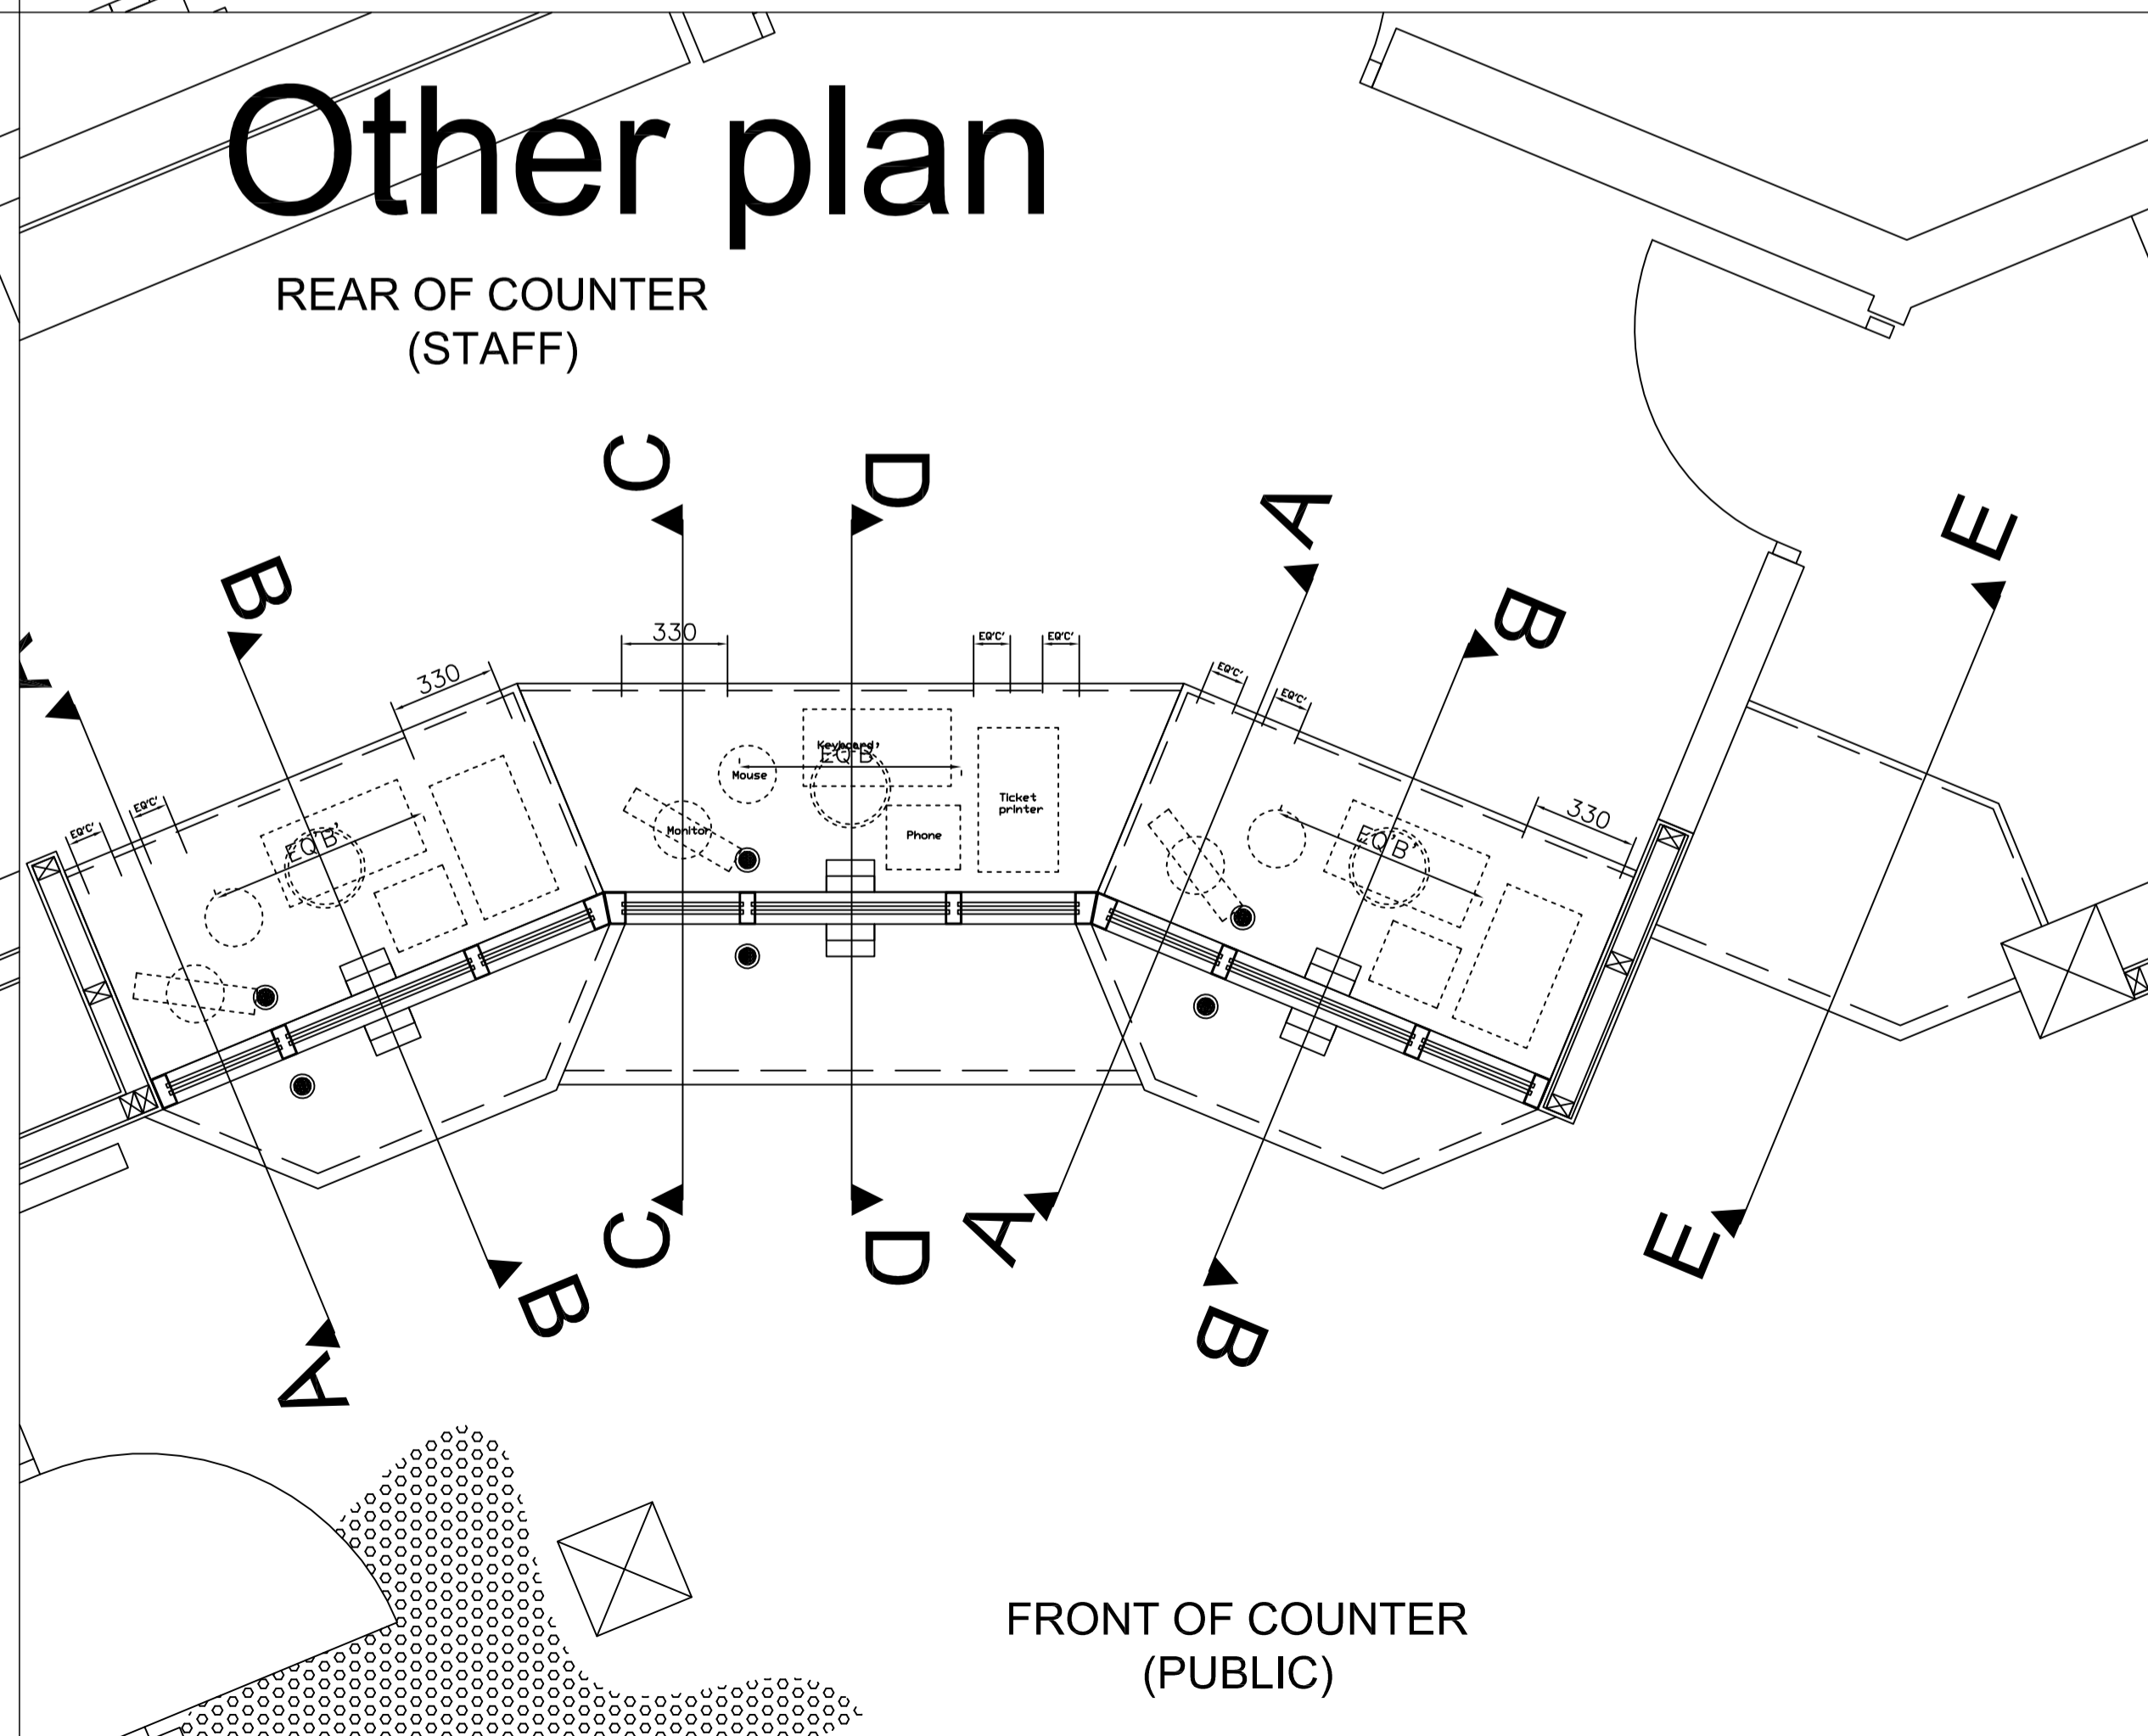

# draft proposals

Rev	Date	Description	by	Chk	App

**DERBY CITY COUNCIL**  
Design & Property Maintenance  
in partnership with  
**1b**

Client: Derby City Council

Project: Assembly Rooms Booking Office

Title: Proposed Counter Plans

Drawing No. 0007938/AL(2)002 Revision

Drawing Status: DE

Drawn KNS	Checked SJ	Approved
Scale 1:20	Sheet size A1	Date 3.09.04

Produced using AutoCAD 2000i

Babtle Group Ltd © Copyright reserved  
2 ST George's House, Vernon Gate, Derby, DE1 1UQ  
TEL: 01332 285100 FAX: 01332 285101  
e-mail: structures.derby@babtle.com