




1 - Section AA

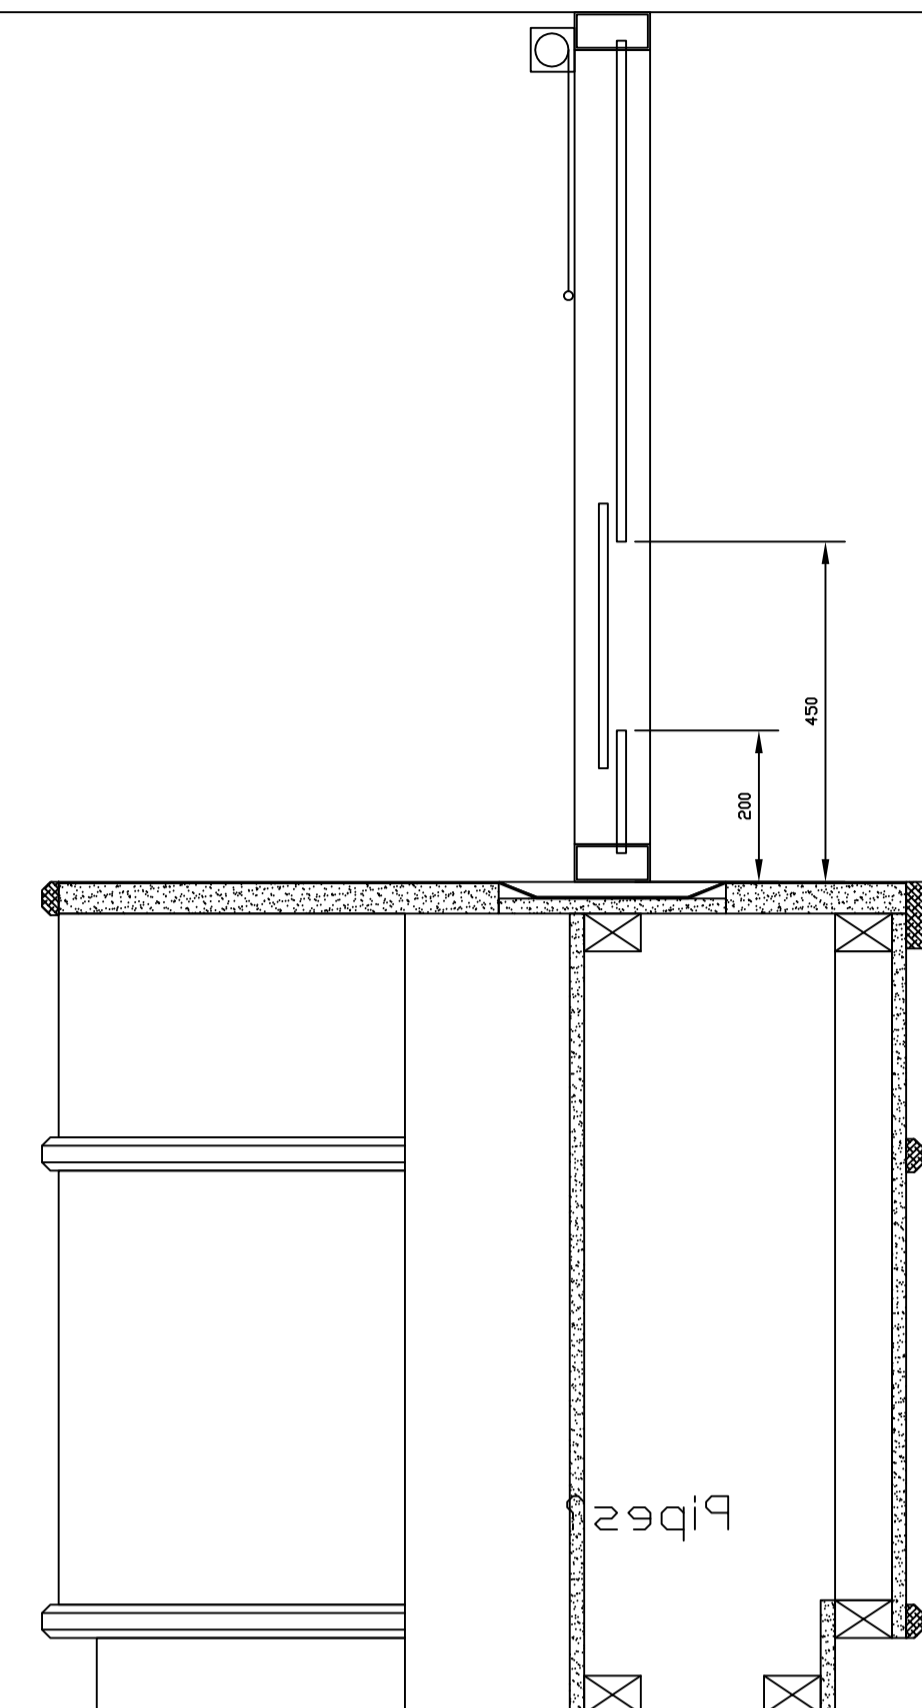


2 - Section BB

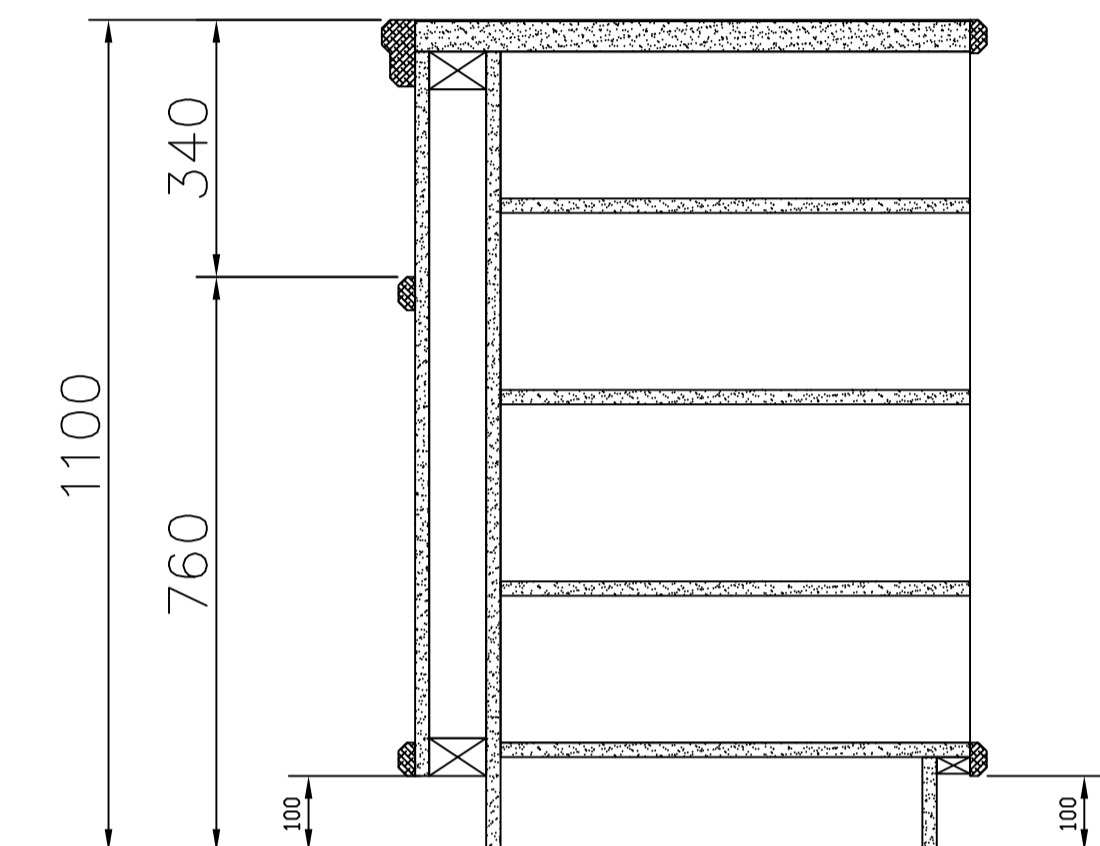


3 - Section EE

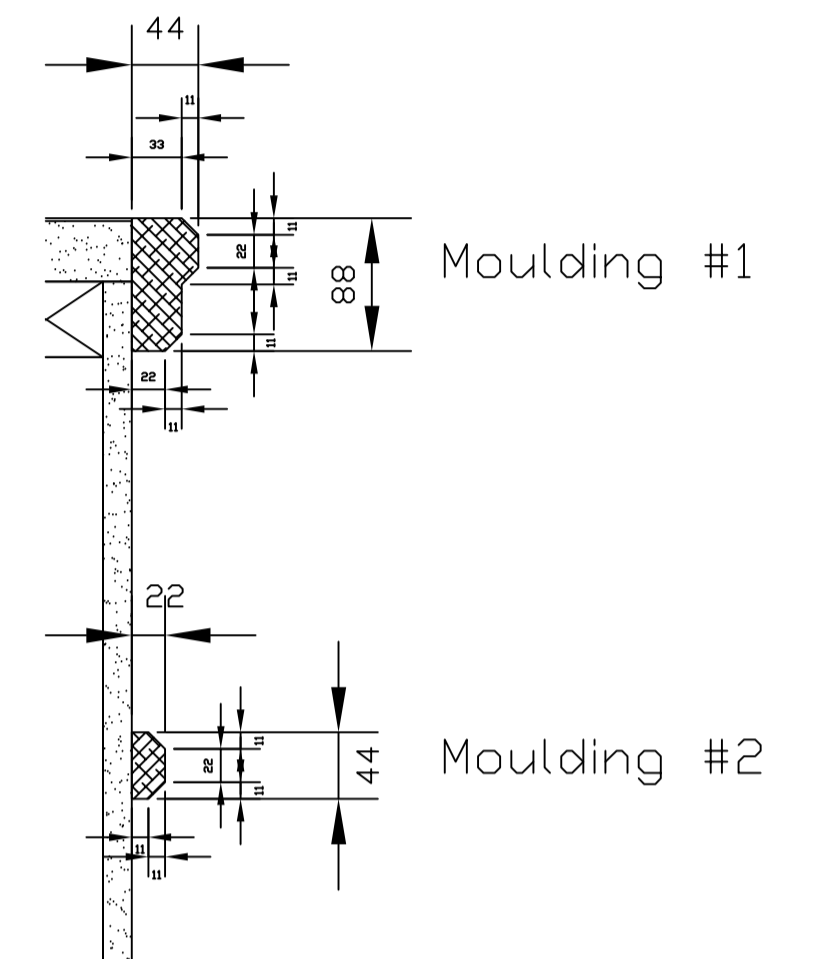

# draft proposals

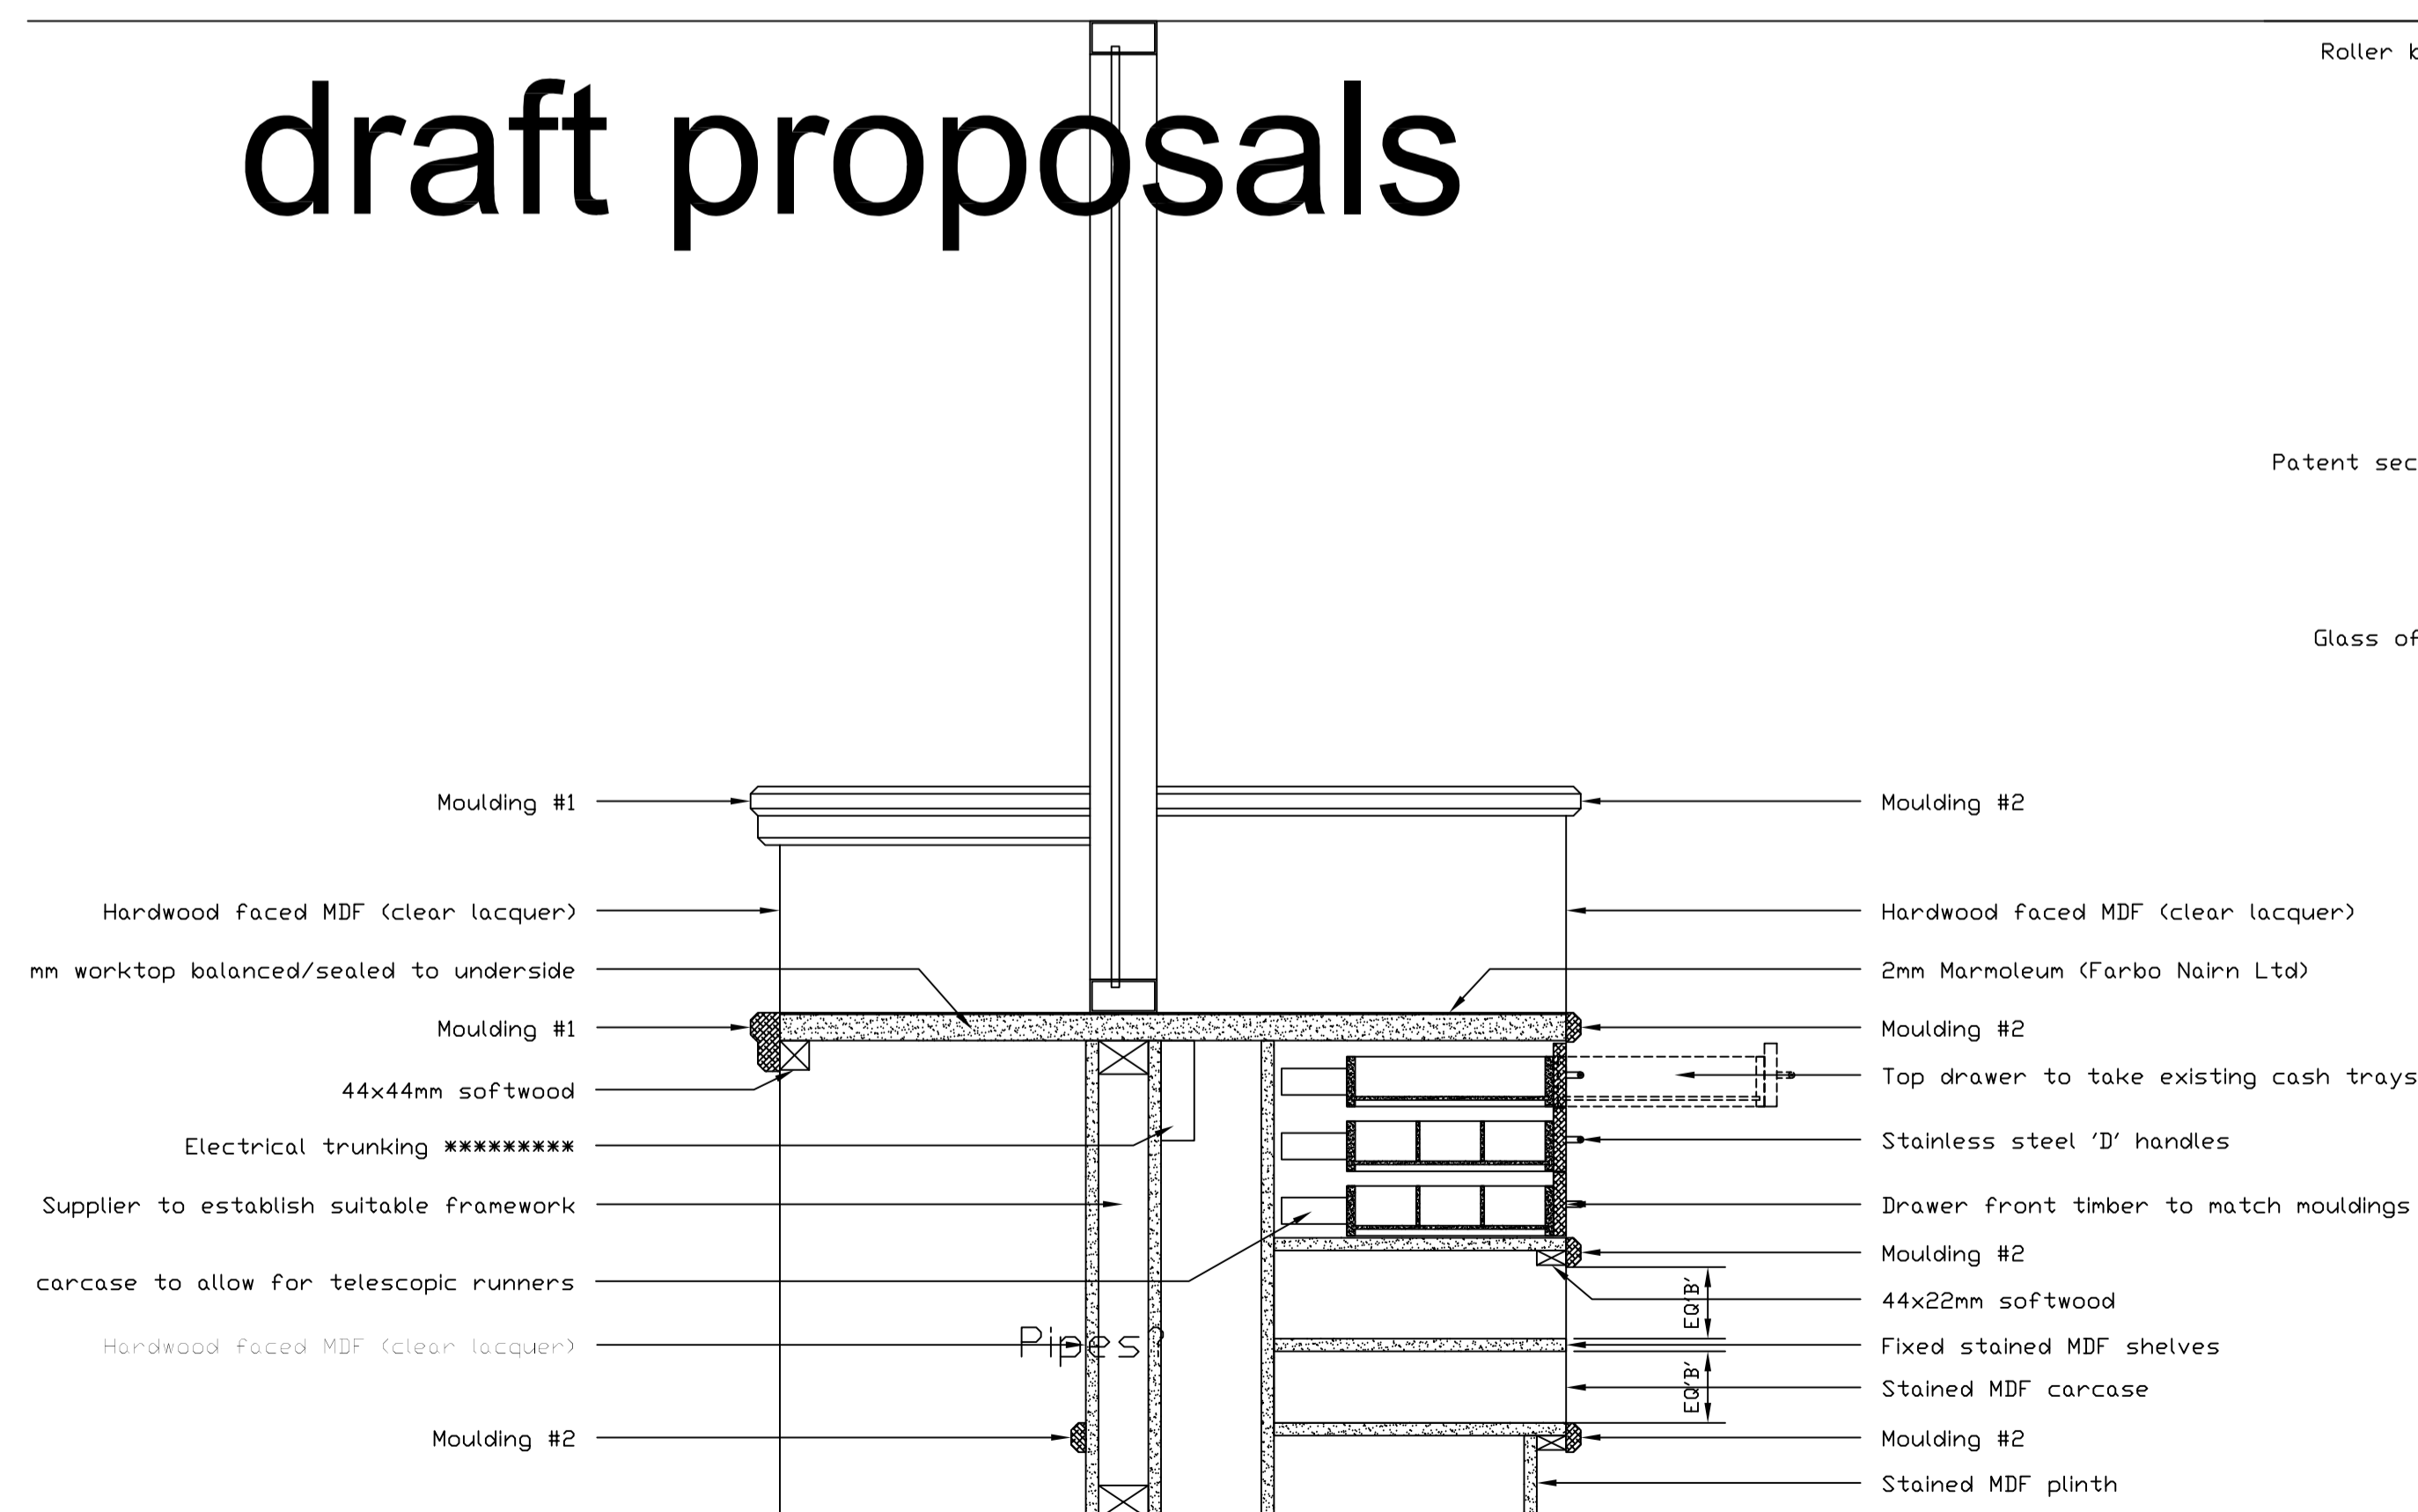

4 - Section CC

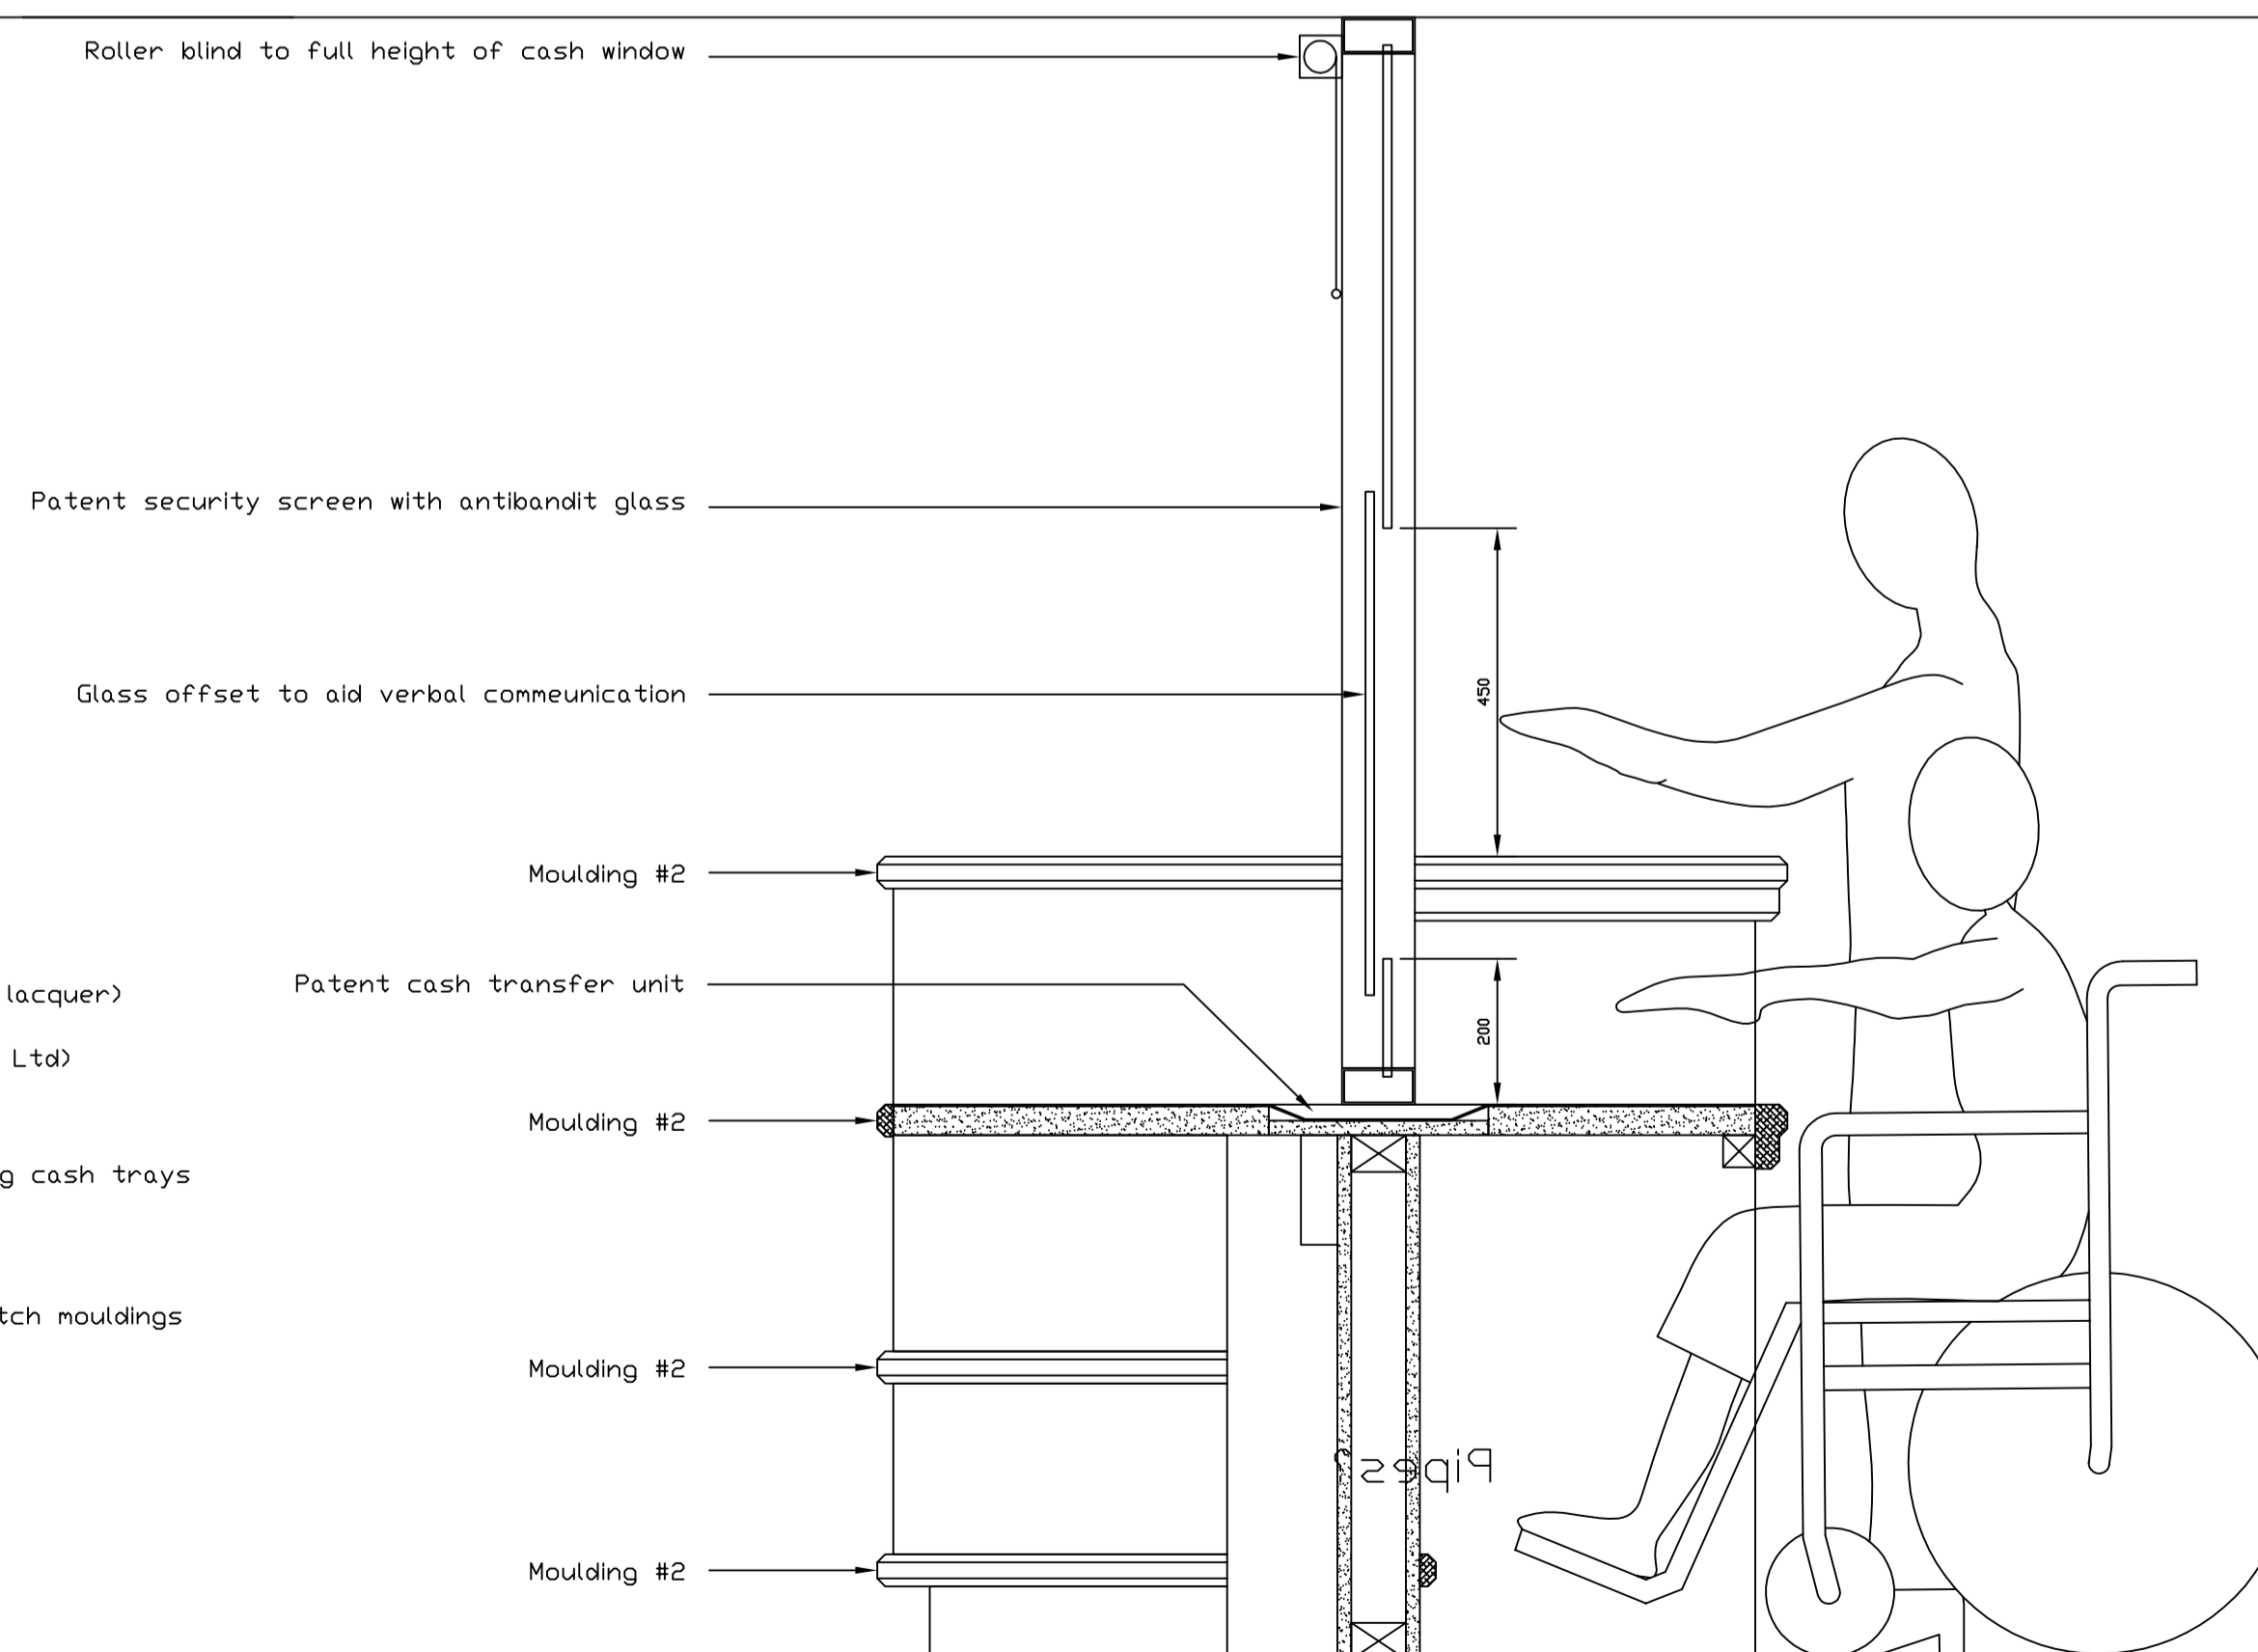

5 - Section DD

Rev	Date	Description	by	Chk	App

**DERBY CITY COUNCIL**  
Design & Property Maintenance  
in partnership with  
**1b**

Client: Derby City Council

Project: Assembly Rooms Booking Office

Title: Proposed Counter Sections

Drawing No. 0007938/AL(2)003 Revision

Drawing Status:

Drawn KNS	Checked SJ	Approved
Scale 1:20	Sheet size A1	Date 3.09.04
Produced using AutoCAD 2000i		

Bablie Group Ltd © Copyright reserved  
2 St George's House, Vernon Gate, Derby, DE1 1UQ  
TEL: 01332 285100 FAX: 01332 285101  
e-mail: structures.derby@bablie.com