


Do not scale this drawing

Drawing Number

SK(0)001

Notes

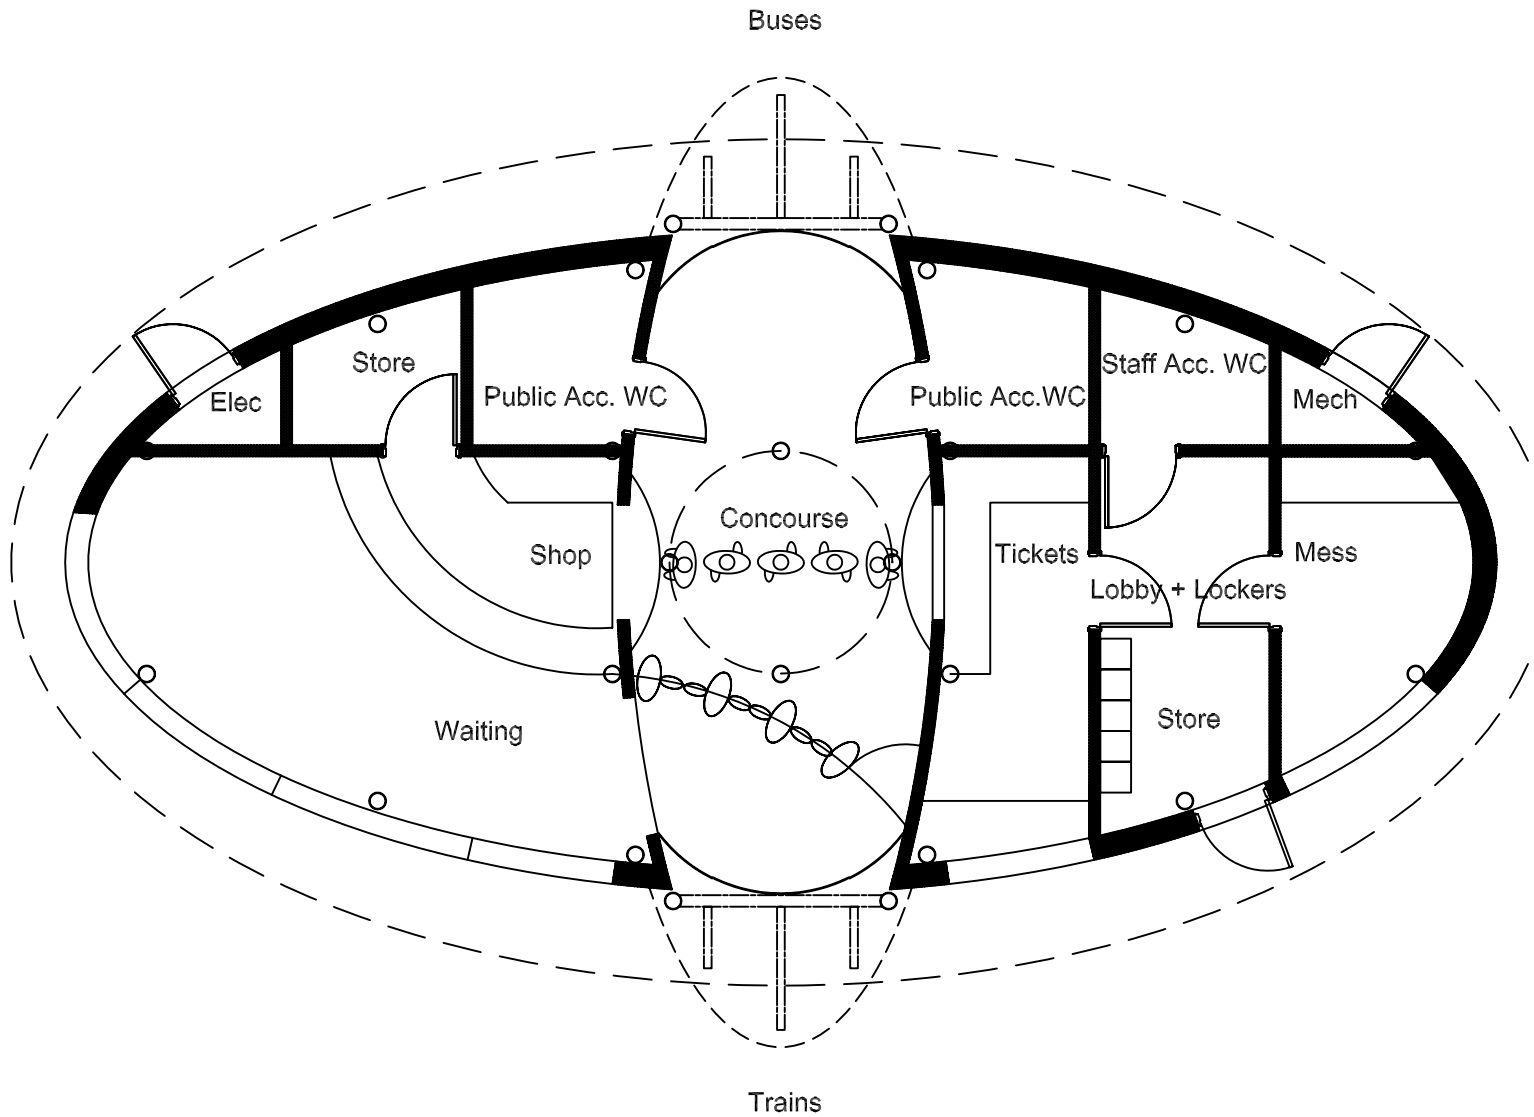

| Rev | Date | Description | by | chk | App |
|-----|------|-------------|----|-----|-----|
| | | | | | |



Client South Eastern Trains



Project Greenhithe Station
Kent

Title Proposed Plan

Drawing No. SK(0)001 Revision

Drawing Status. Draft

| | | |
|-----------------|---------------|---------------|
| Drawn KNS | Checked | Approved |
| Scale 1:50 @ A2 | Sheet size A2 | Date 16-06-05 |

Produced using AutoCAD 2002

Jacobs Babtie © Copyright reserved.
 2 St George's House, Vernon Gate, Derby, DE1 1UQ
 TEL: 01332 285100 FAX: 01332 285 101