

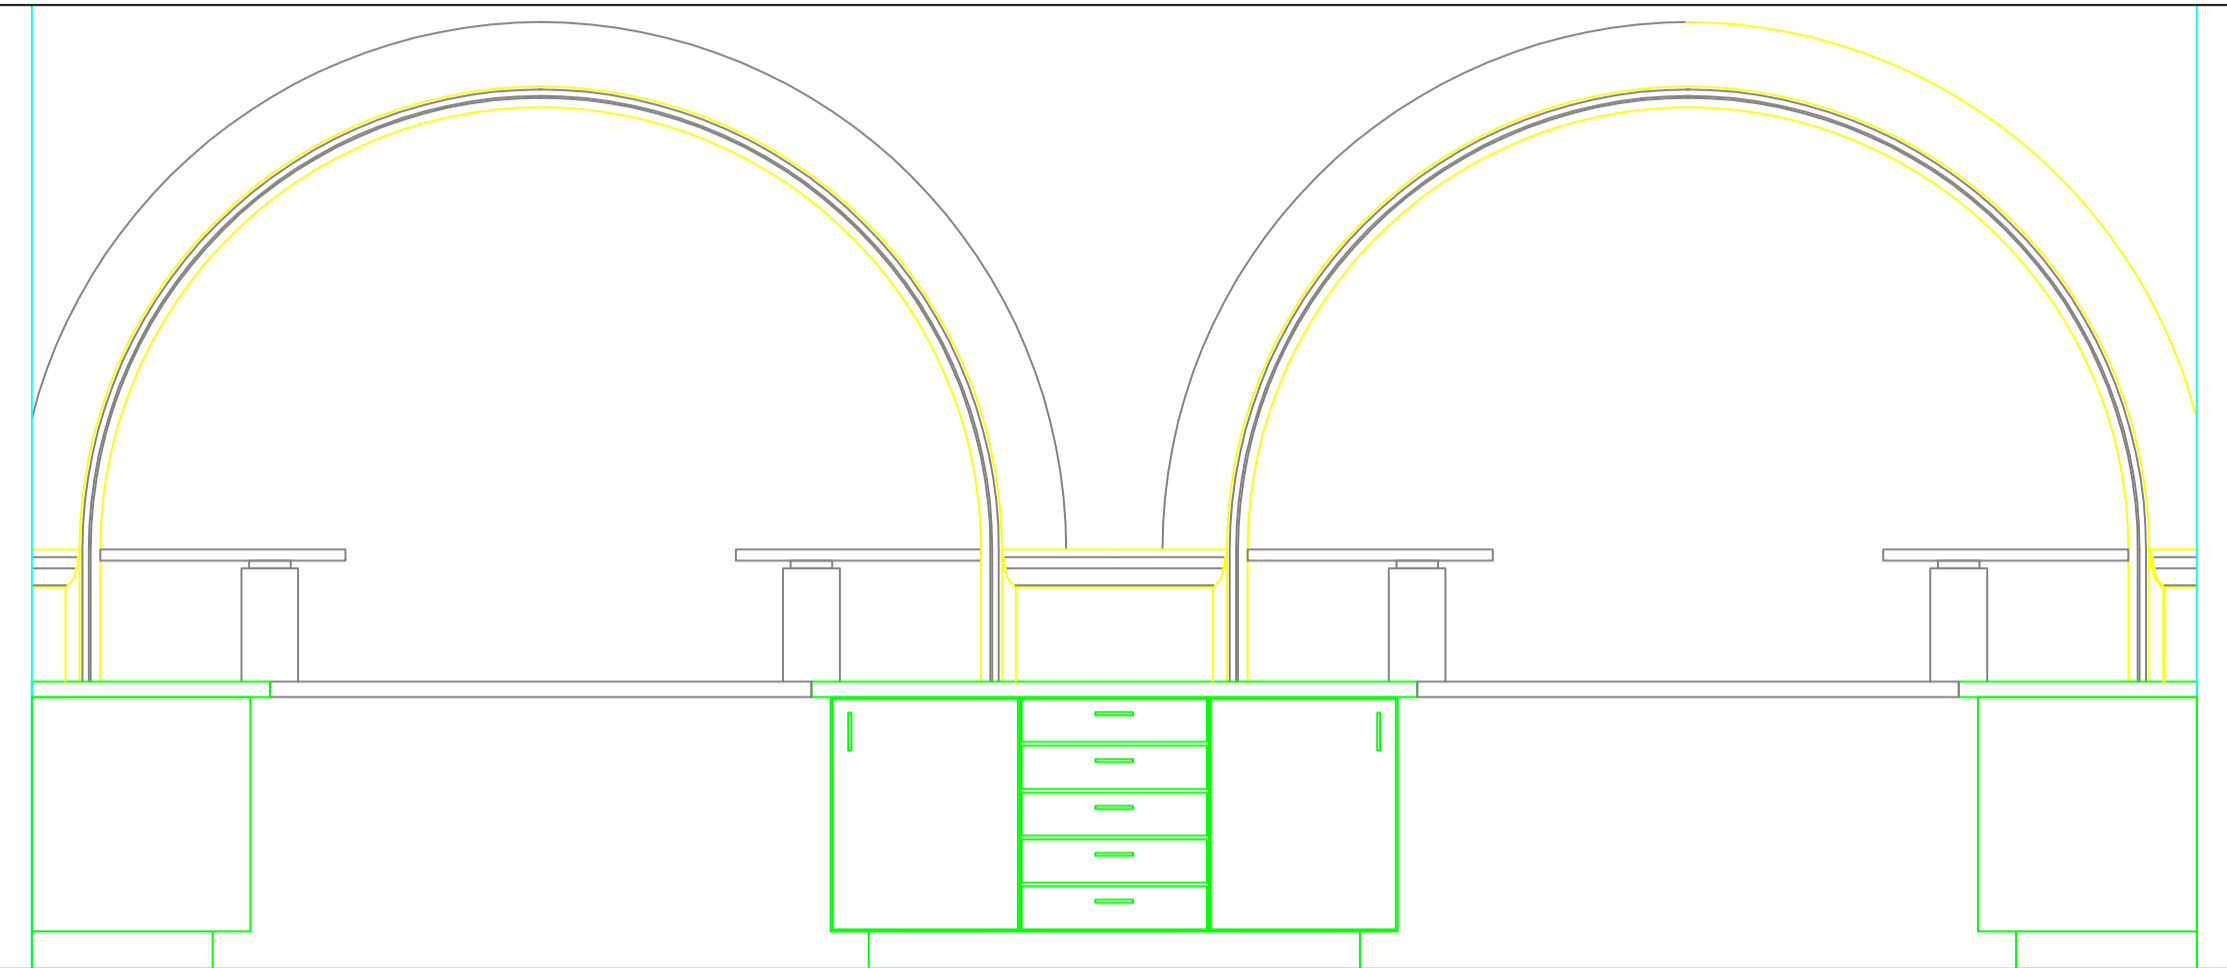


Section 01 scale 1:20

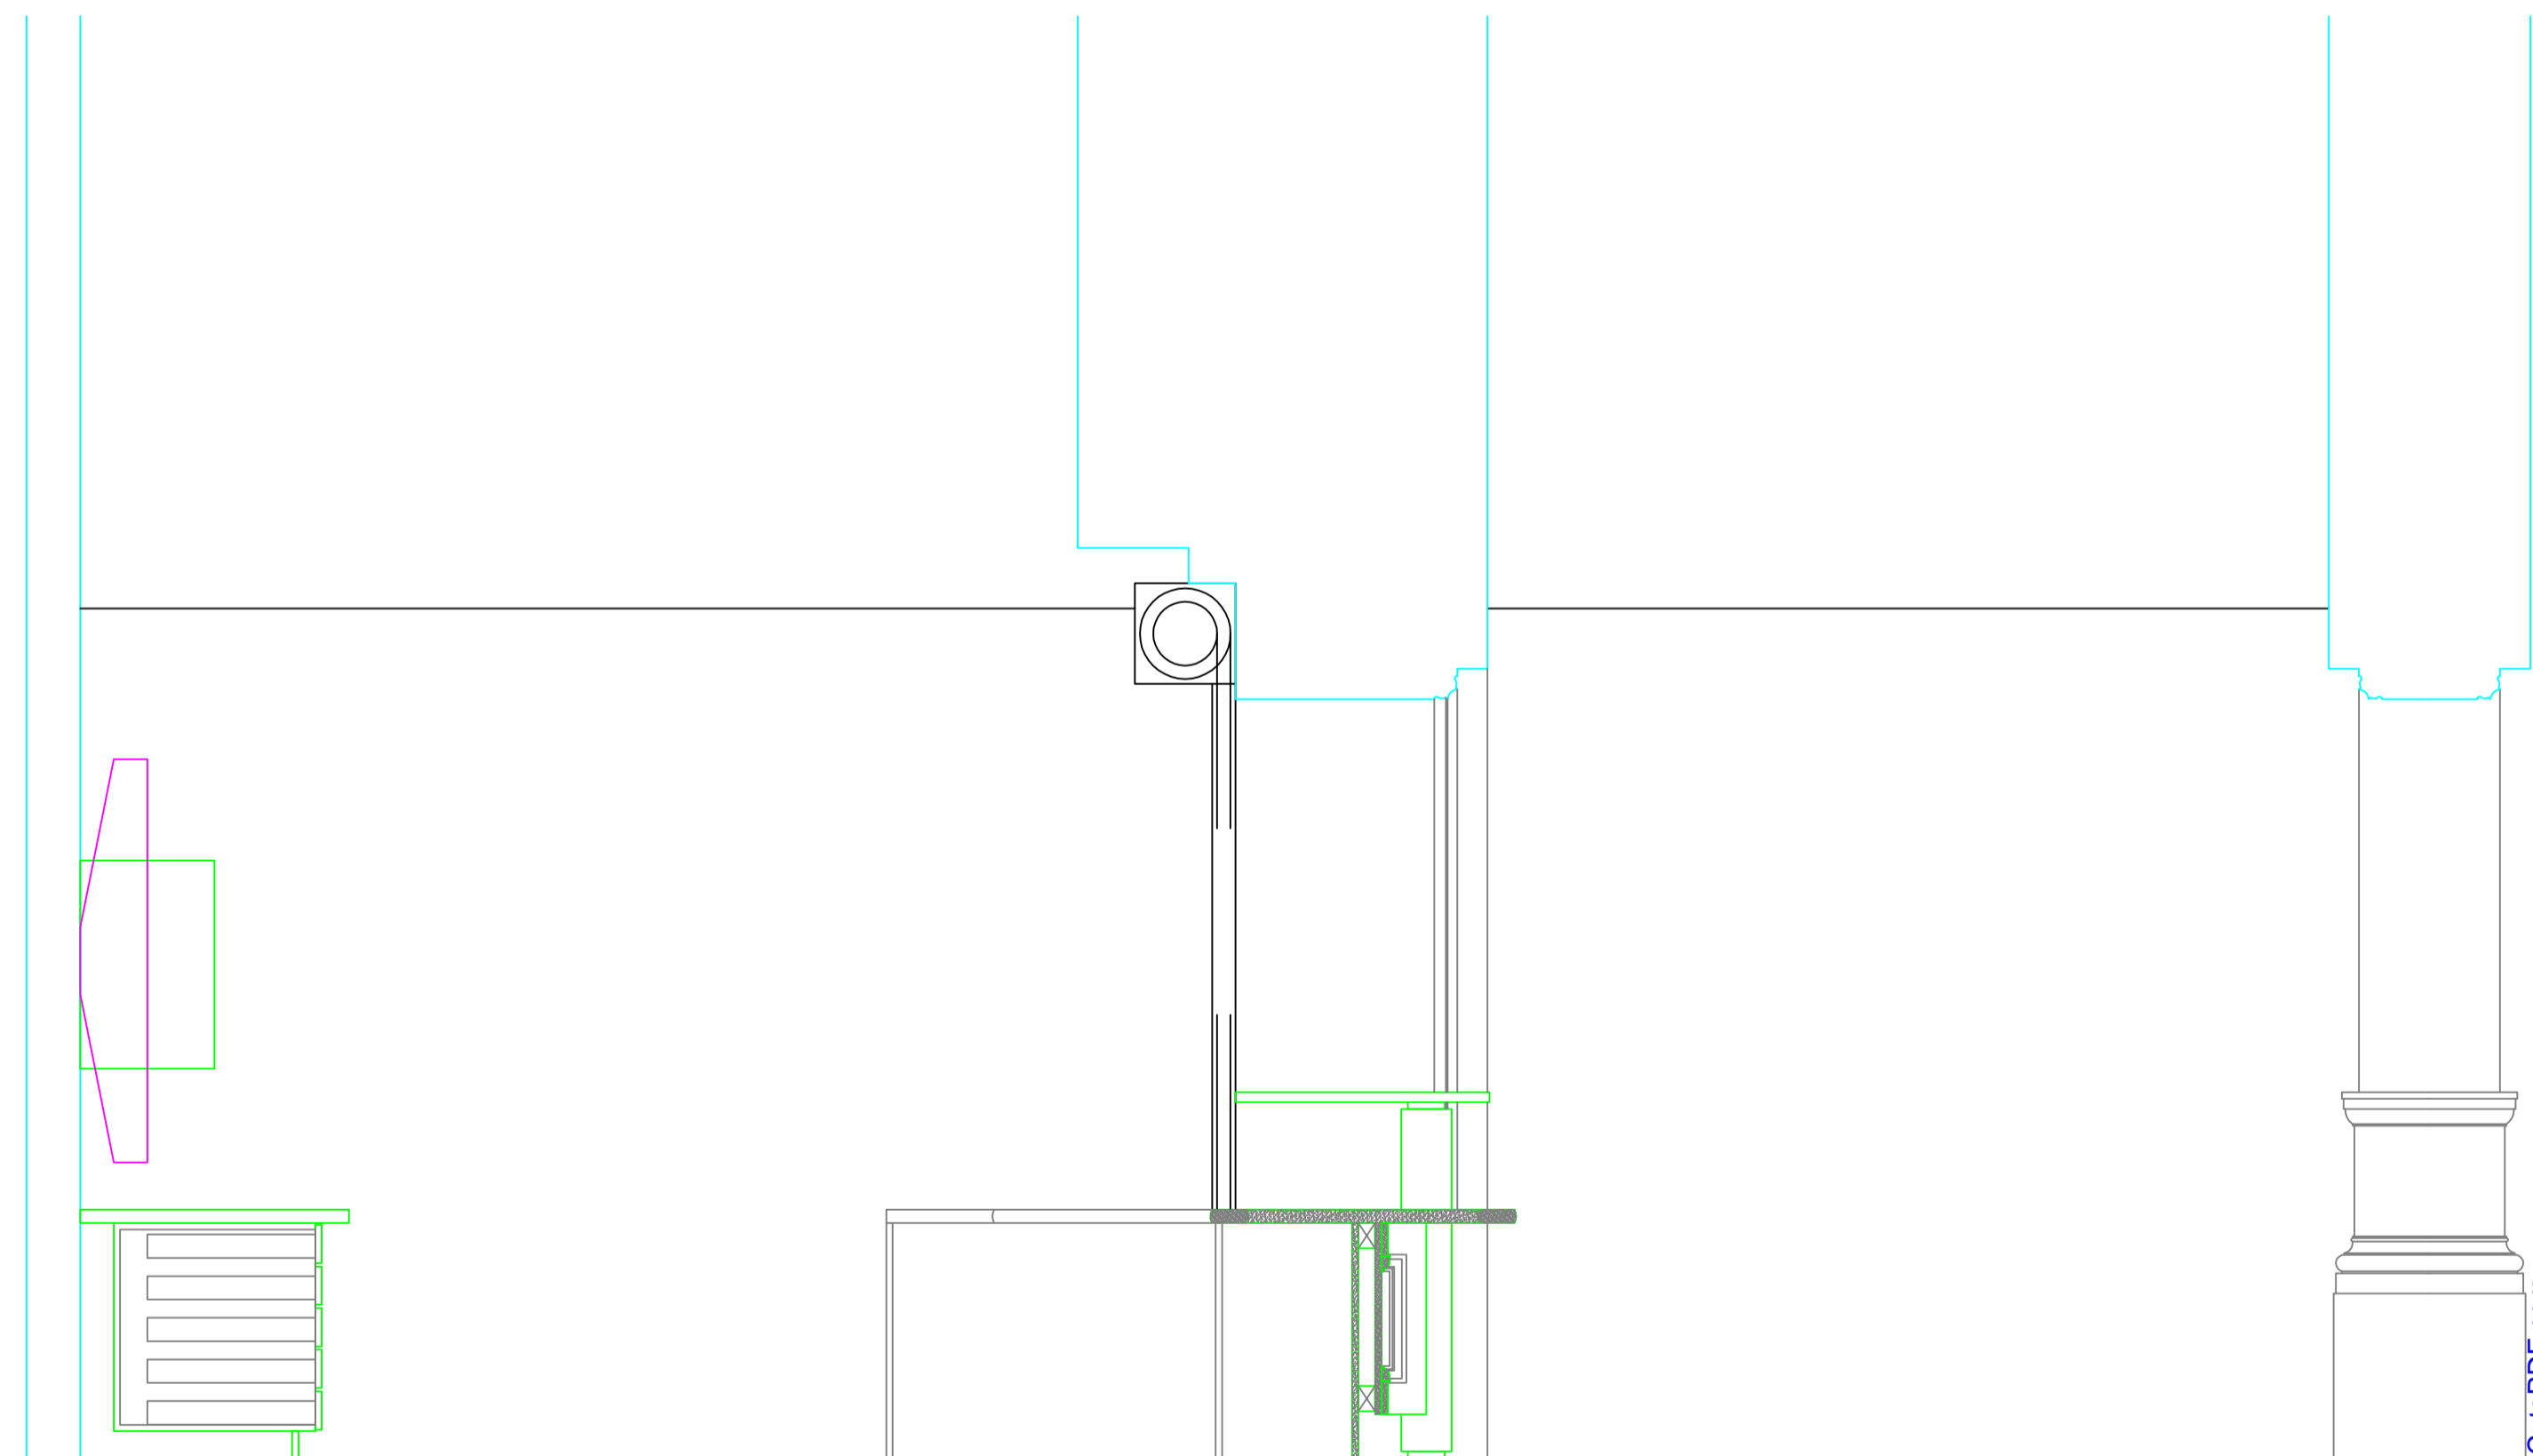

Section 02 scale 1:20

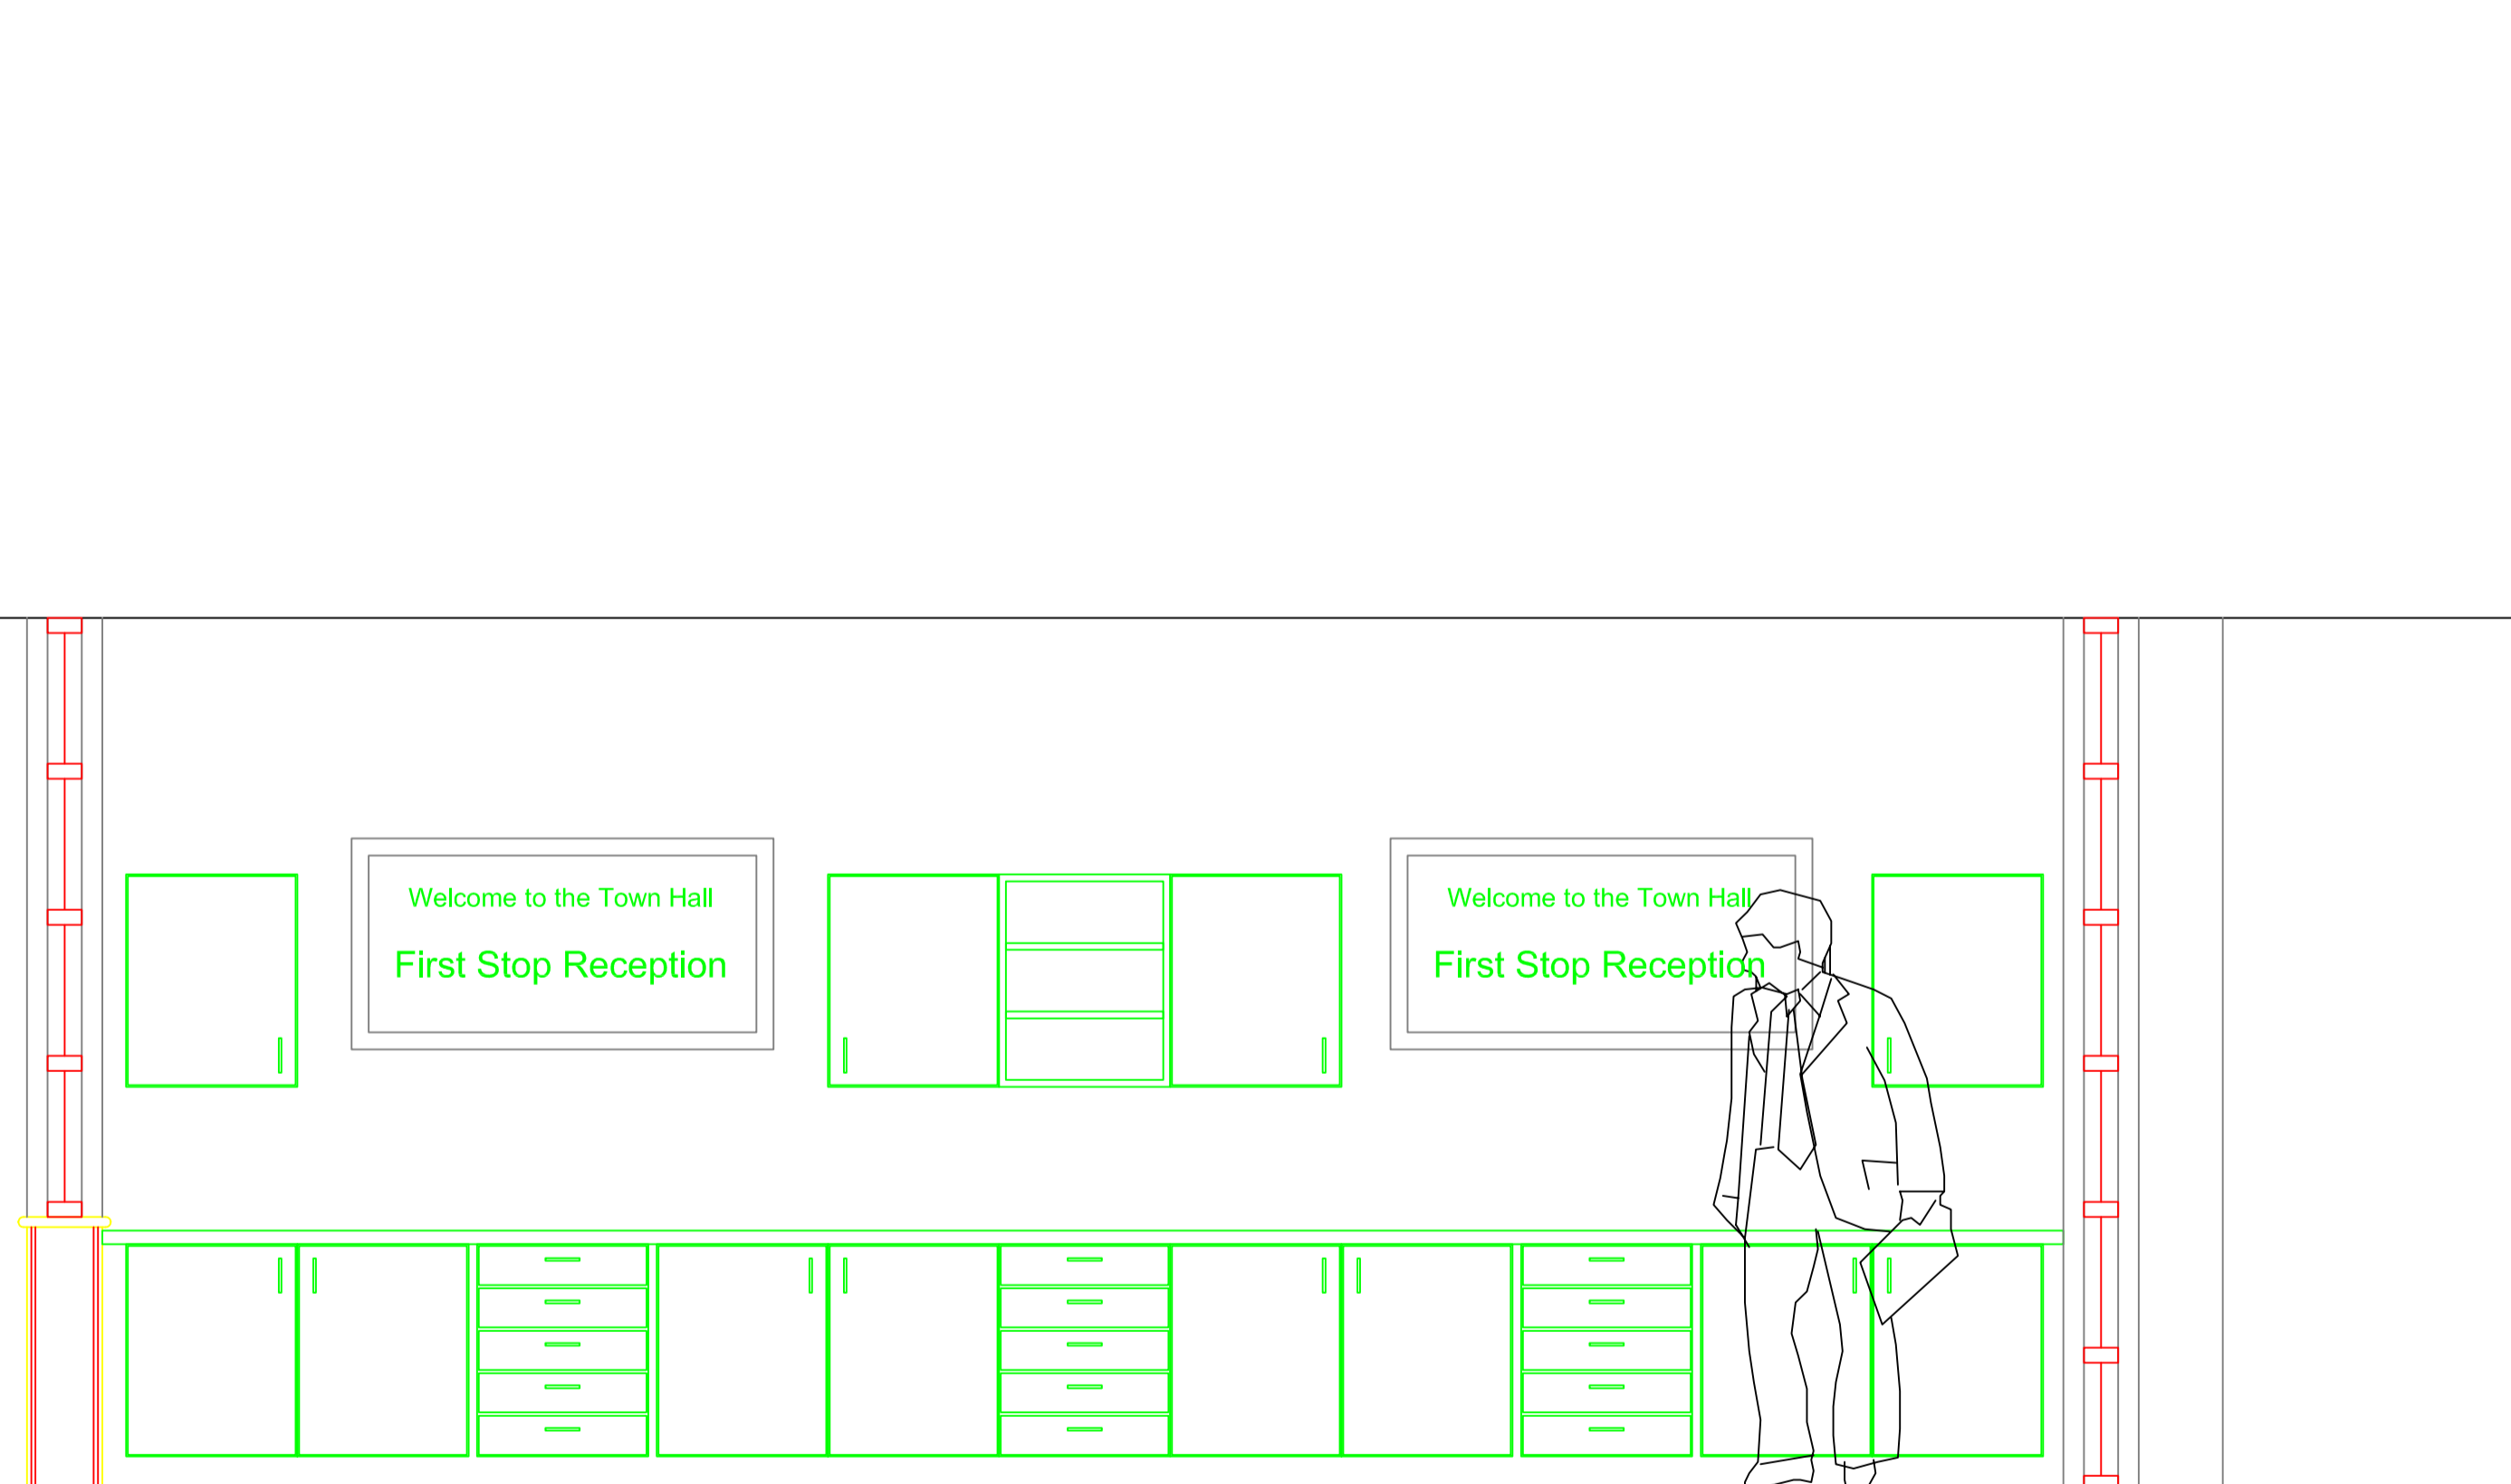

0 50
PAPER SCALE CHECK (mm)

Sheffield Design & Property
Architects Division

2-10 CARBROOK HALL ROAD SHEFFIELD S9 2DB
Tel. 0114 2736036 Fax. 01142 2736299 Email. admin@sdandp.demon.co.uk
Sheffield Design & Property, Acting Head of Service I G Taylor ARICS

- Do not scale from this drawing
- All dimensions to be checked on site
- Any errors / omissions to be reported immediately
- If in doubt, ask
- No reproduction of this drawing in any form without permission
- Maps are reproduced from Ordnance Survey with permission of HMSO Crown copyright

| REV | DATE | REVISIONS |
|-----|------|-----------|
| | | |

| DRAWN | CHECKED | NOTES |
|-------|---------|-------|
| | | |

| | | | |
|-----------|-------------------------------|----------|------------|
| CLIENT: | Chief Executive's Directorate | STATUS: | Comment |
| SCHEME: | Registry Office Relocation | SCALE: | 1:20 / 1:5 |
| TITLE: | First Point Counter Plans | DATE: | 06-10-03 |
| Scheme No | XS036 | DWG. No. | AA(7)32 |

Sheffield City Council
Development, Environment & Culture
Sheffield Design & Property

A1