




Section 01 scale 1:20

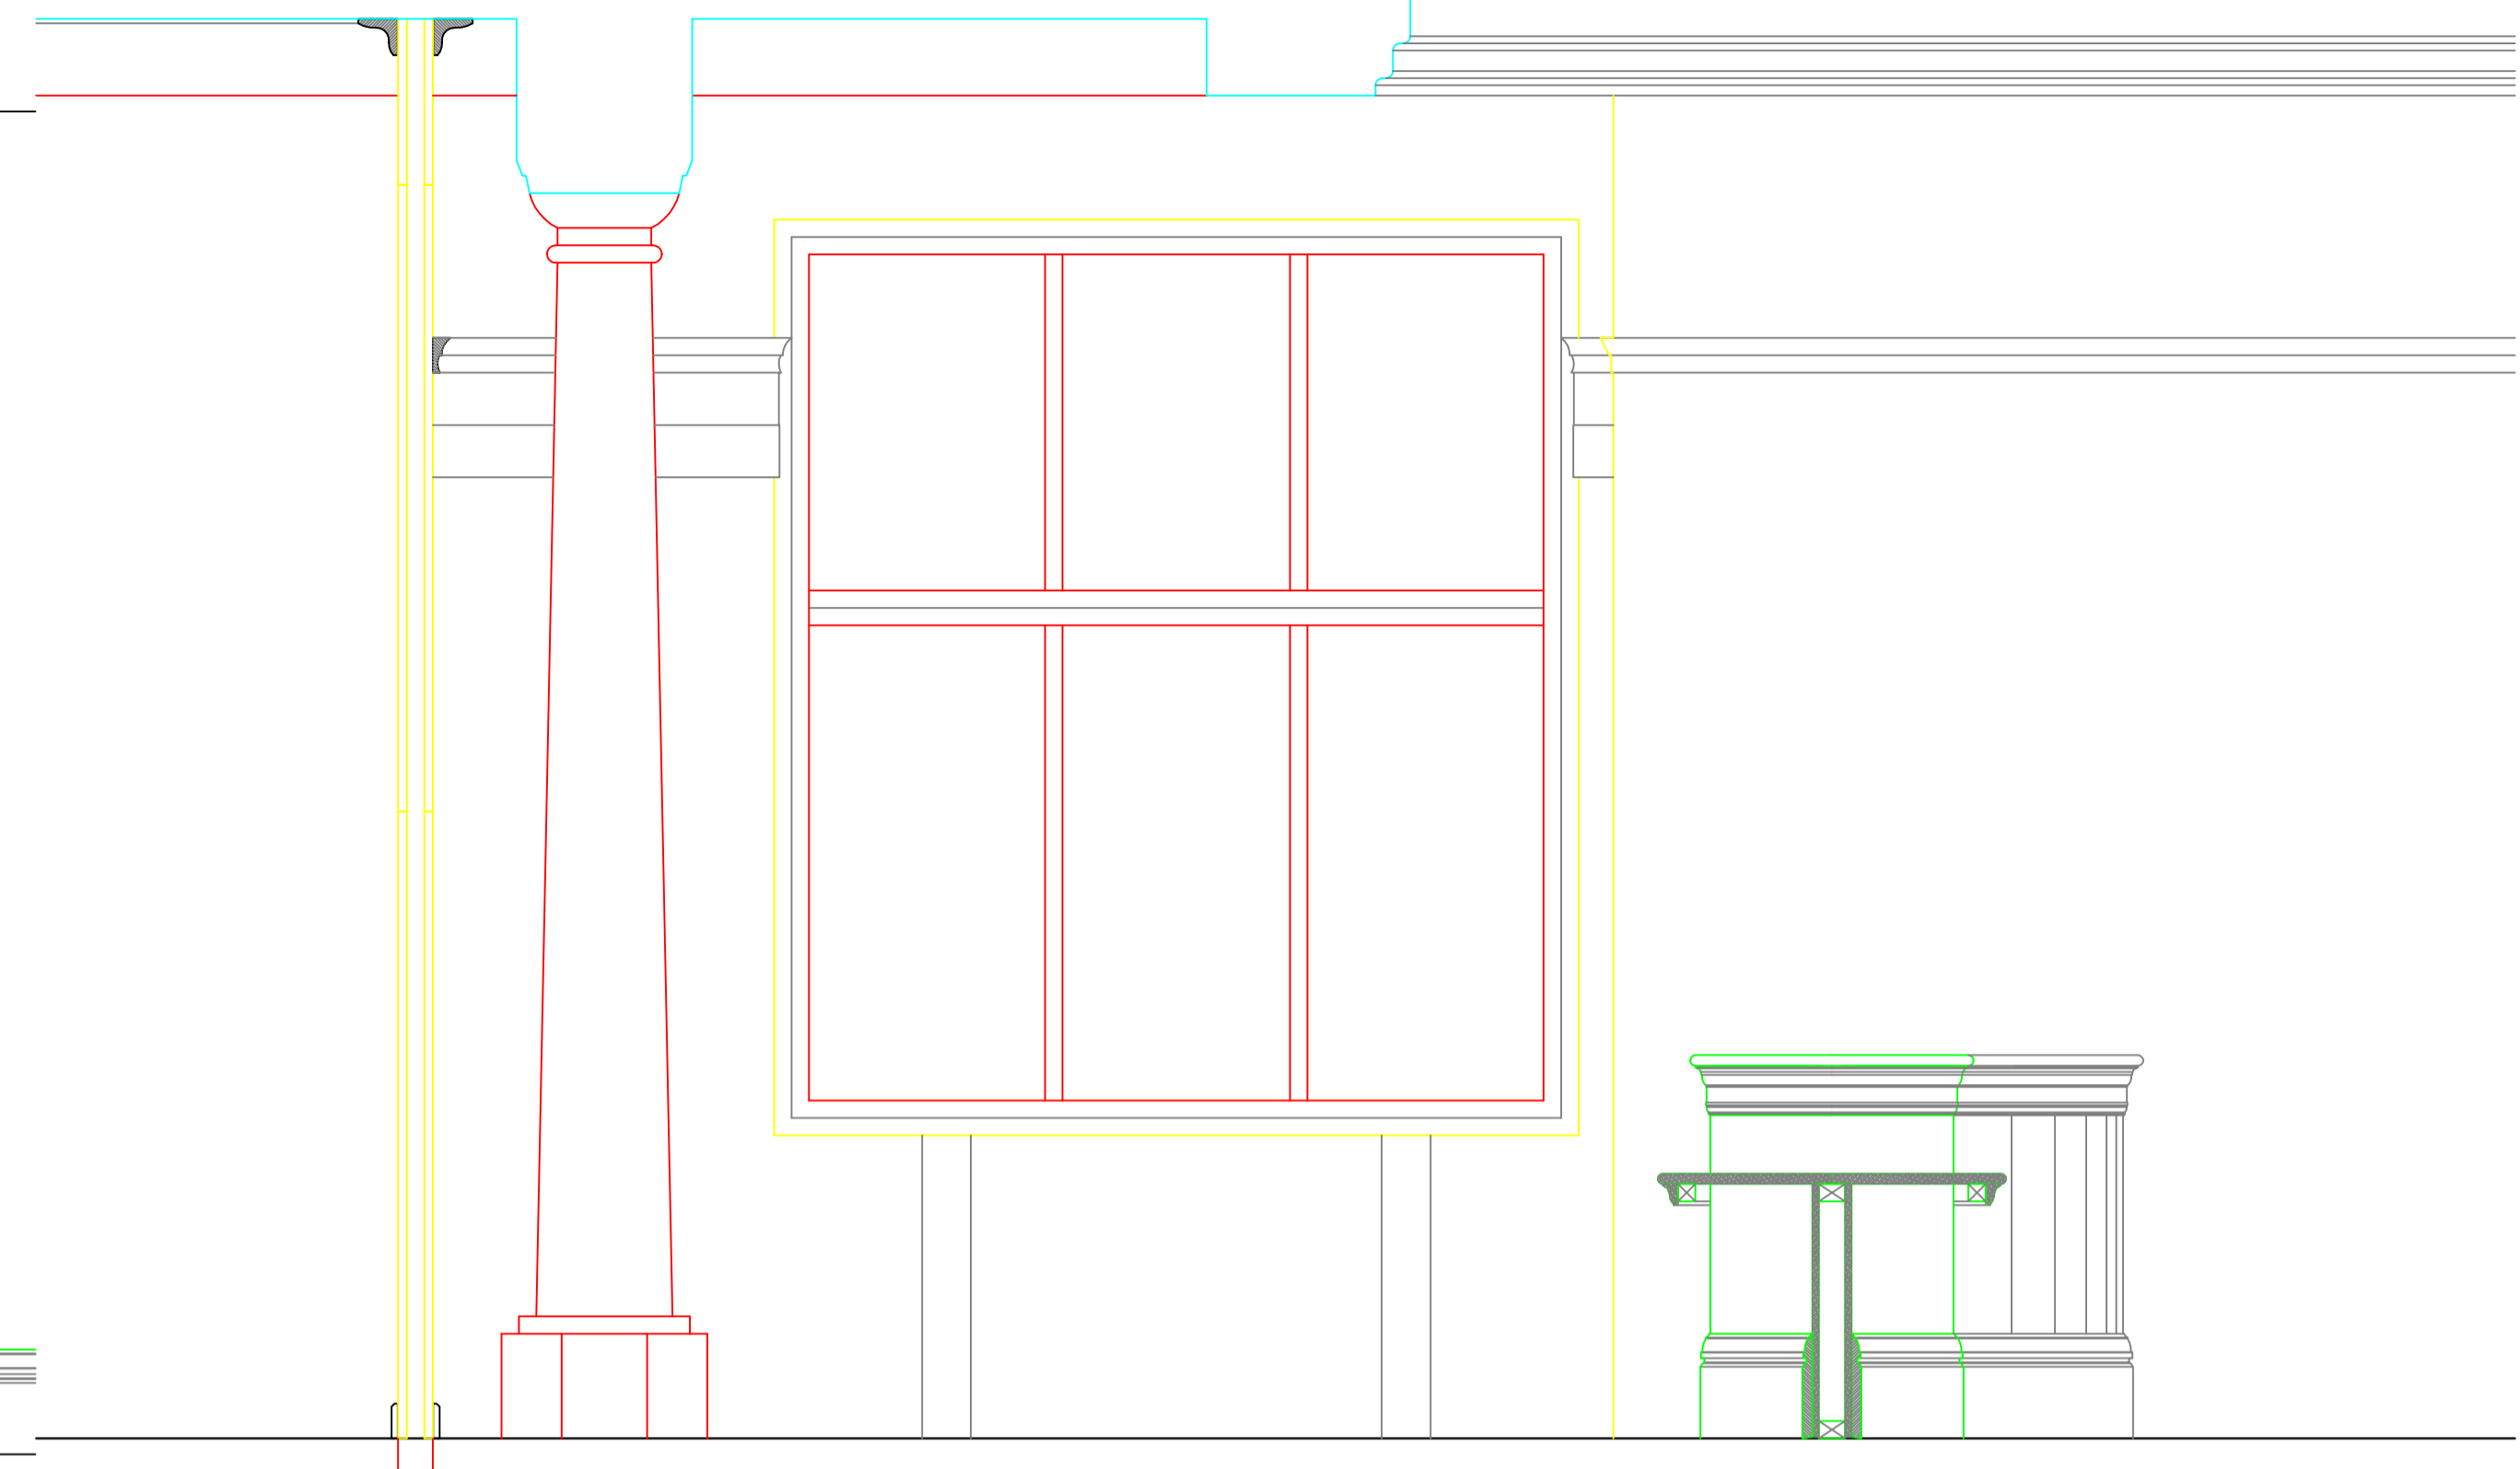

Section 04 scale 1:20

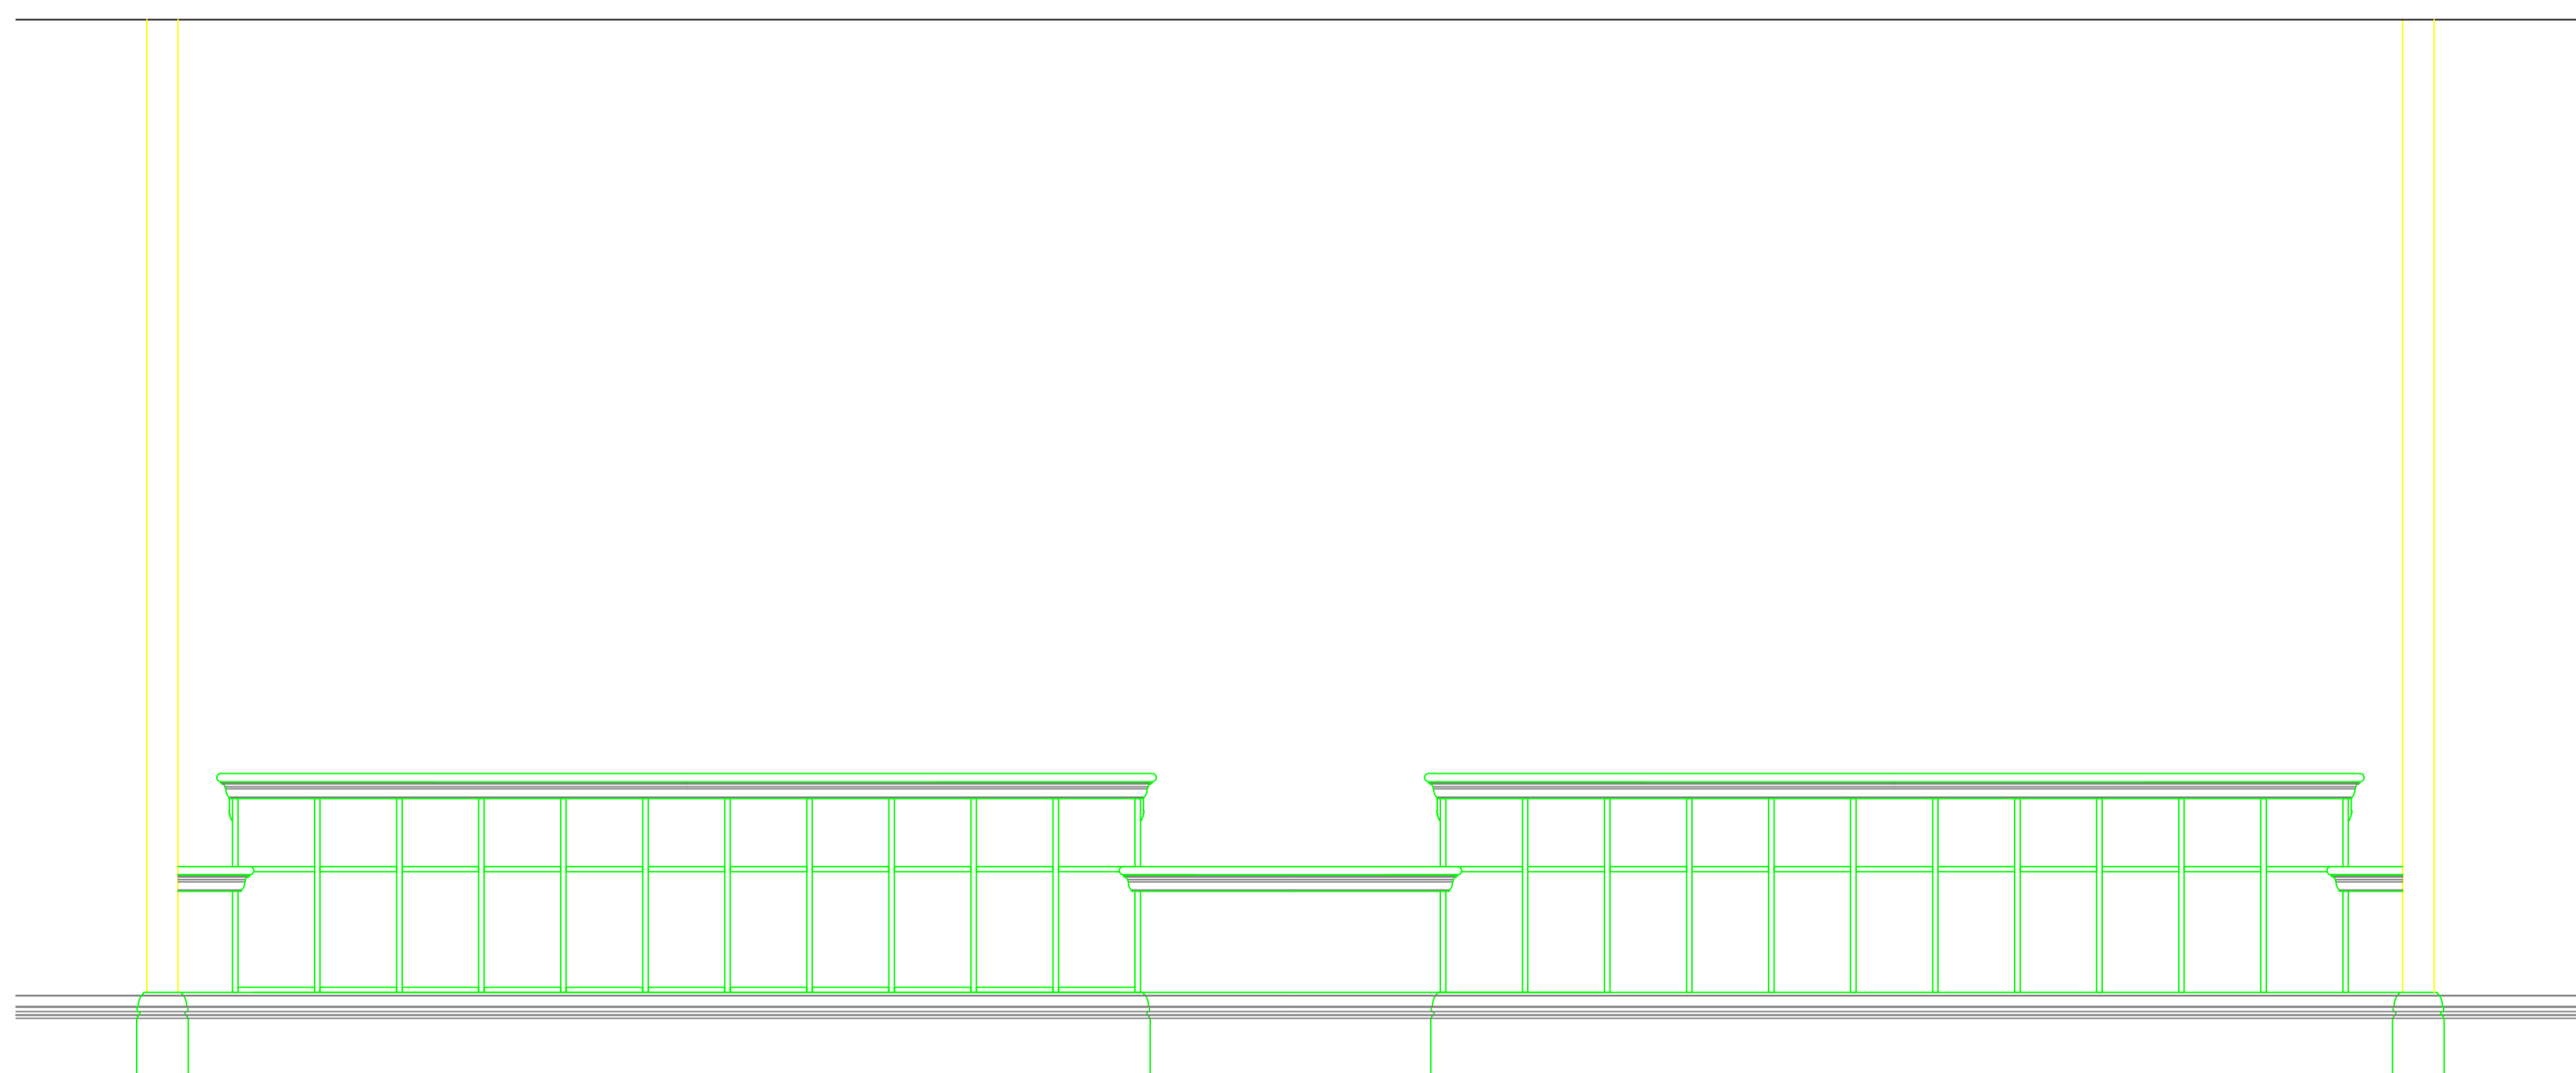

Section 02 scale 1:20

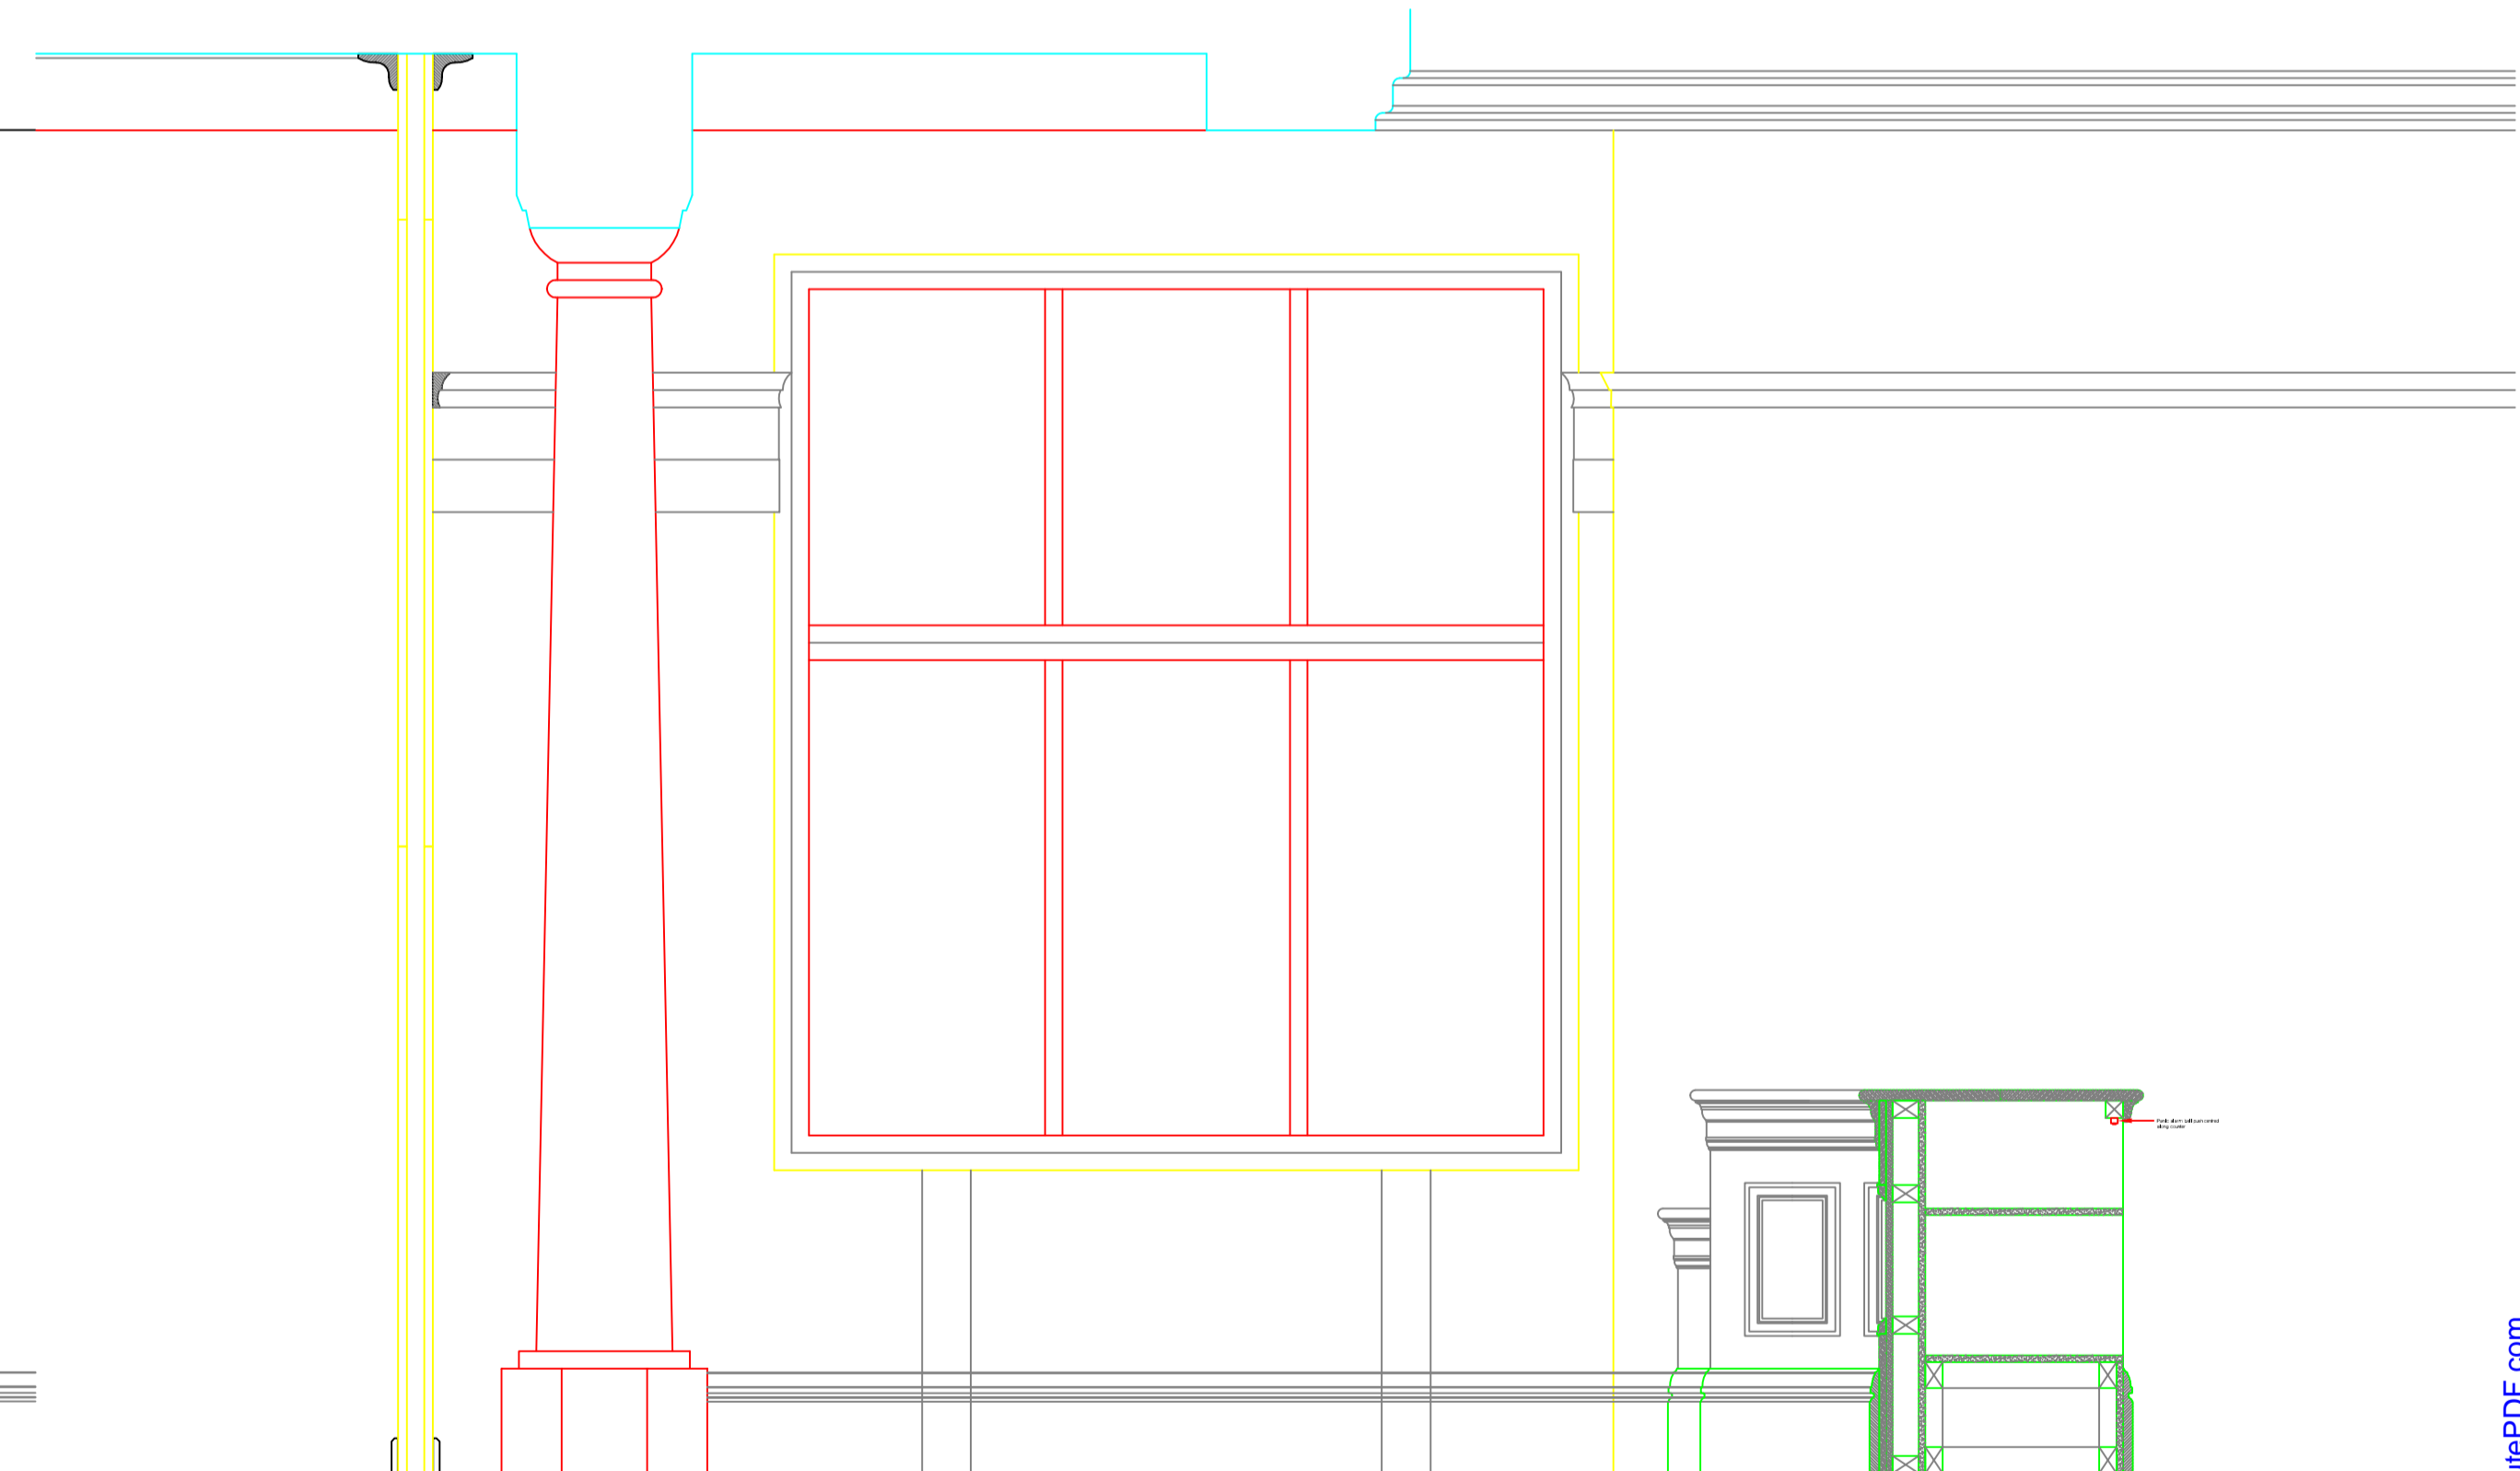

Section 03 scale 1:20



SCHEME: DWG & REV XS036 - AA(7)42 Sheffield Design & Property Architects Division 2-10 CARBROOK HALL ROAD SHEFFIELD S9 2DB Tel. 0114 2736036 Fax. 01142 2736299 Email. admin@sdandp.demon.co.uk Sheffield Design & Property, Acting Head of Service I G Taylor ARICS	<ul style="list-style-type: none"> Do not scale from this drawing All dimensions to be checked on site Any errors / omissions to be reported immediately If in doubt, ask No reproduction of this drawing in any form without permission Maps are reproduced from Ordnance Survey with permission of HMSO Crown copyright 	REV	DATE	REVISIONS	DRAWN	CHECKED	NOTES	CLIENT:	Chief Executive's Directorate	STATUS	Comment	A1 Sheffield City Council Development Environment & Leisure Sheffield Design & Property			
									SCHEME:	Registry Office Relocation	 DRAWN KNS CHECKED DATE 06-10-03		SCALE	1:20 / 1:5	
										TITLE:	Registry Counter Elevations & Sections		Scheme No	DWG. NO.	REV
													XS036	AA(7)42	