

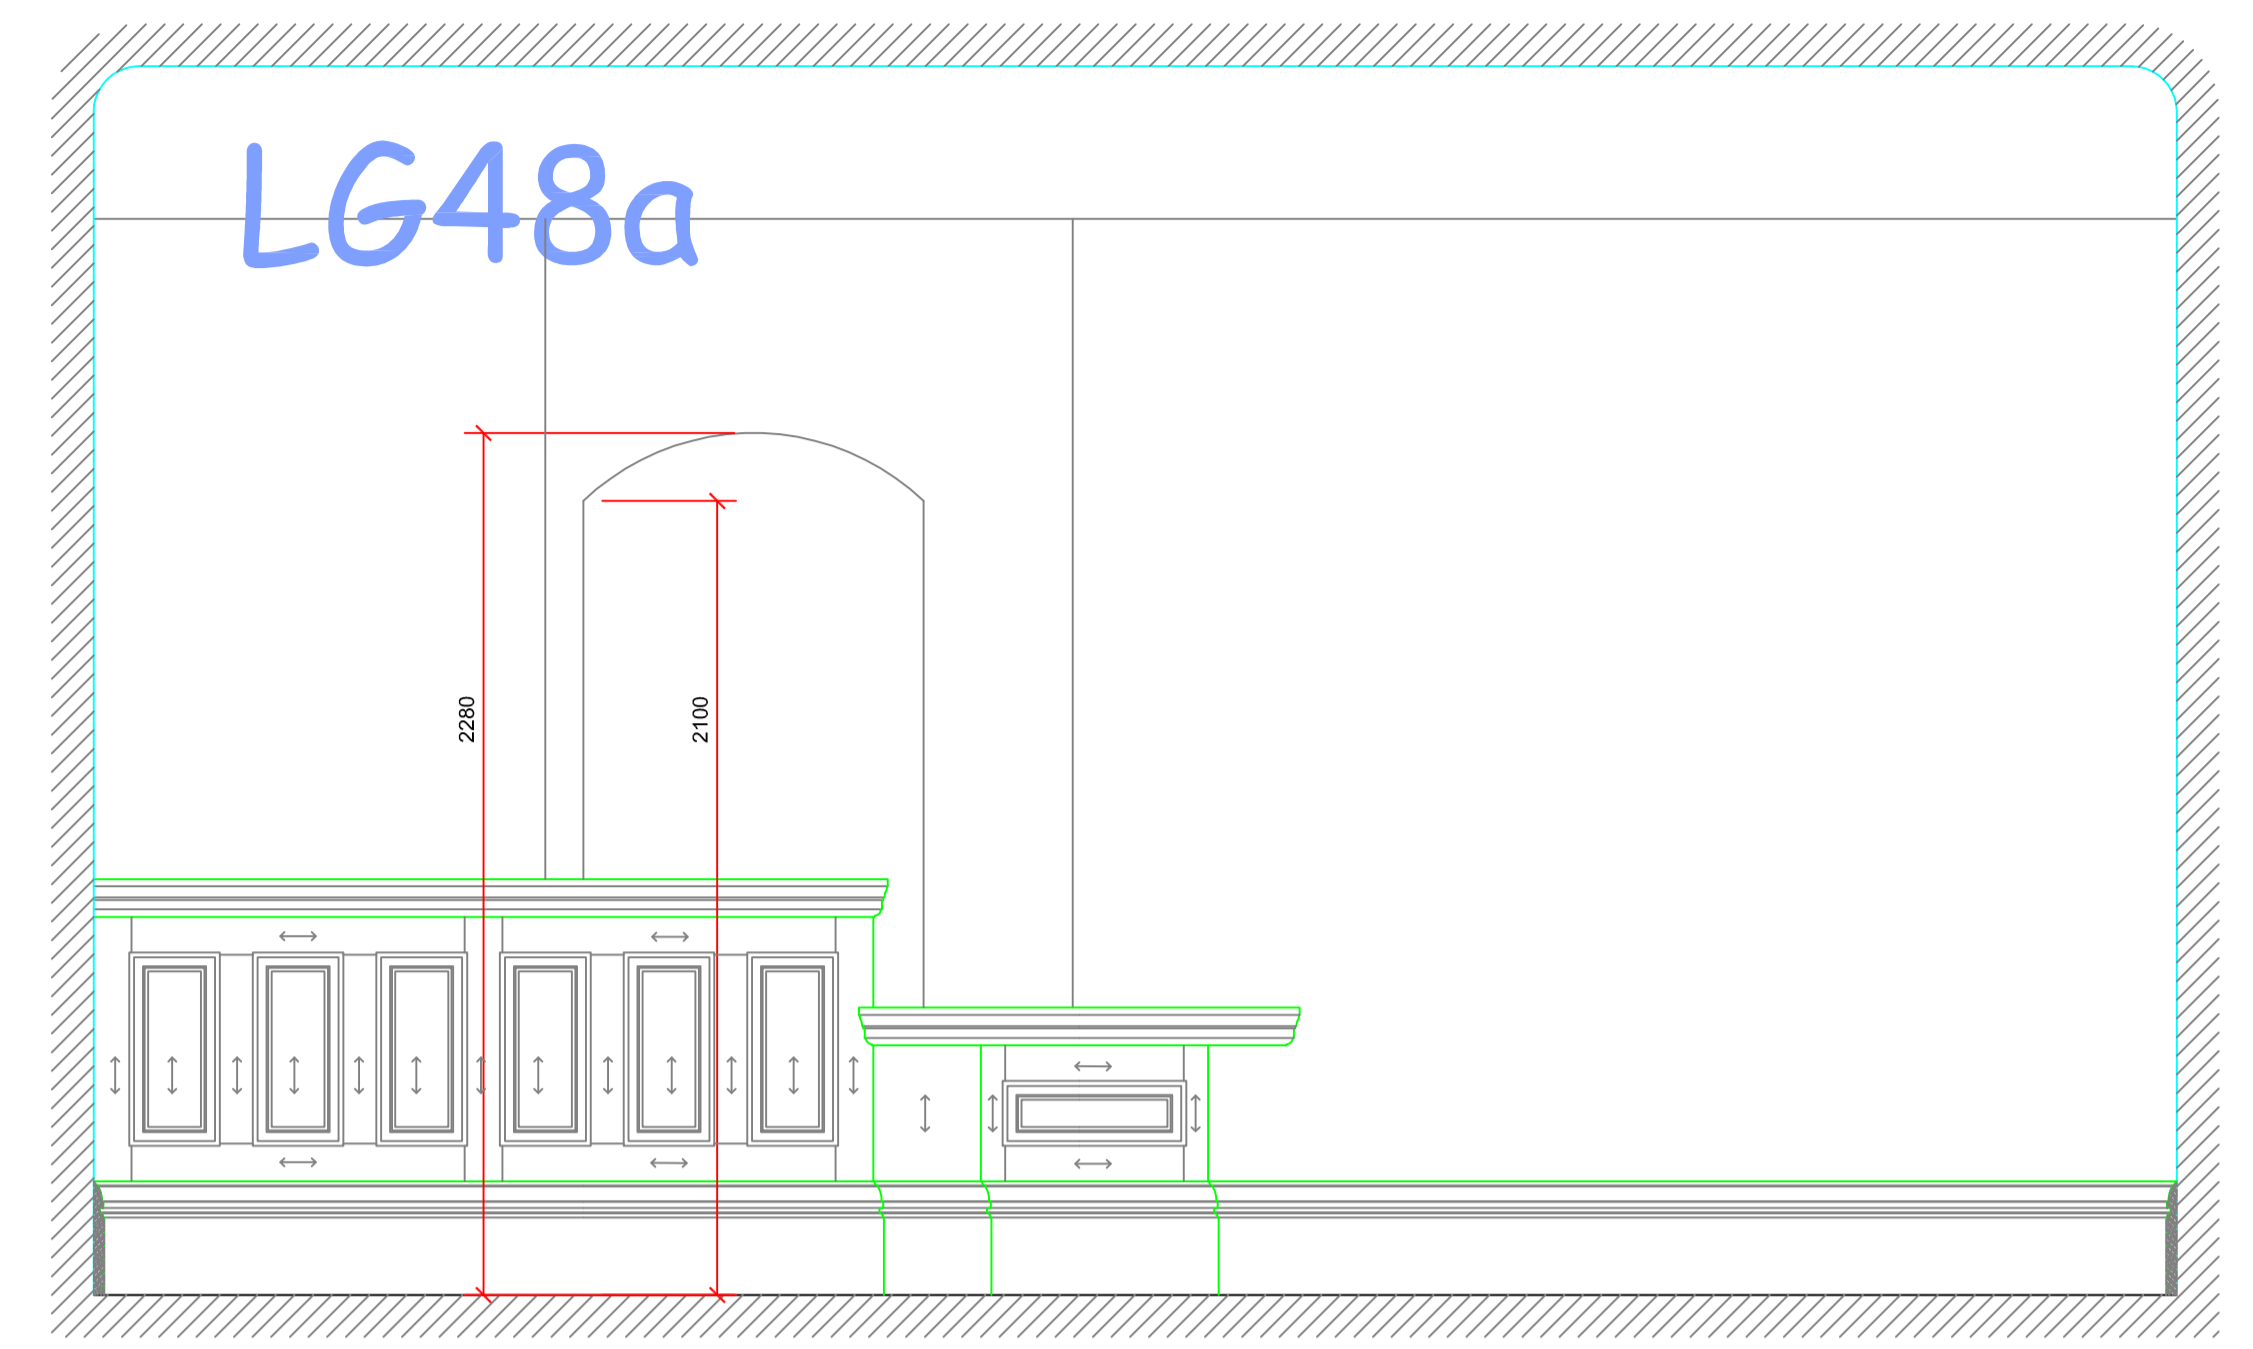


Section 01 scale 1:20

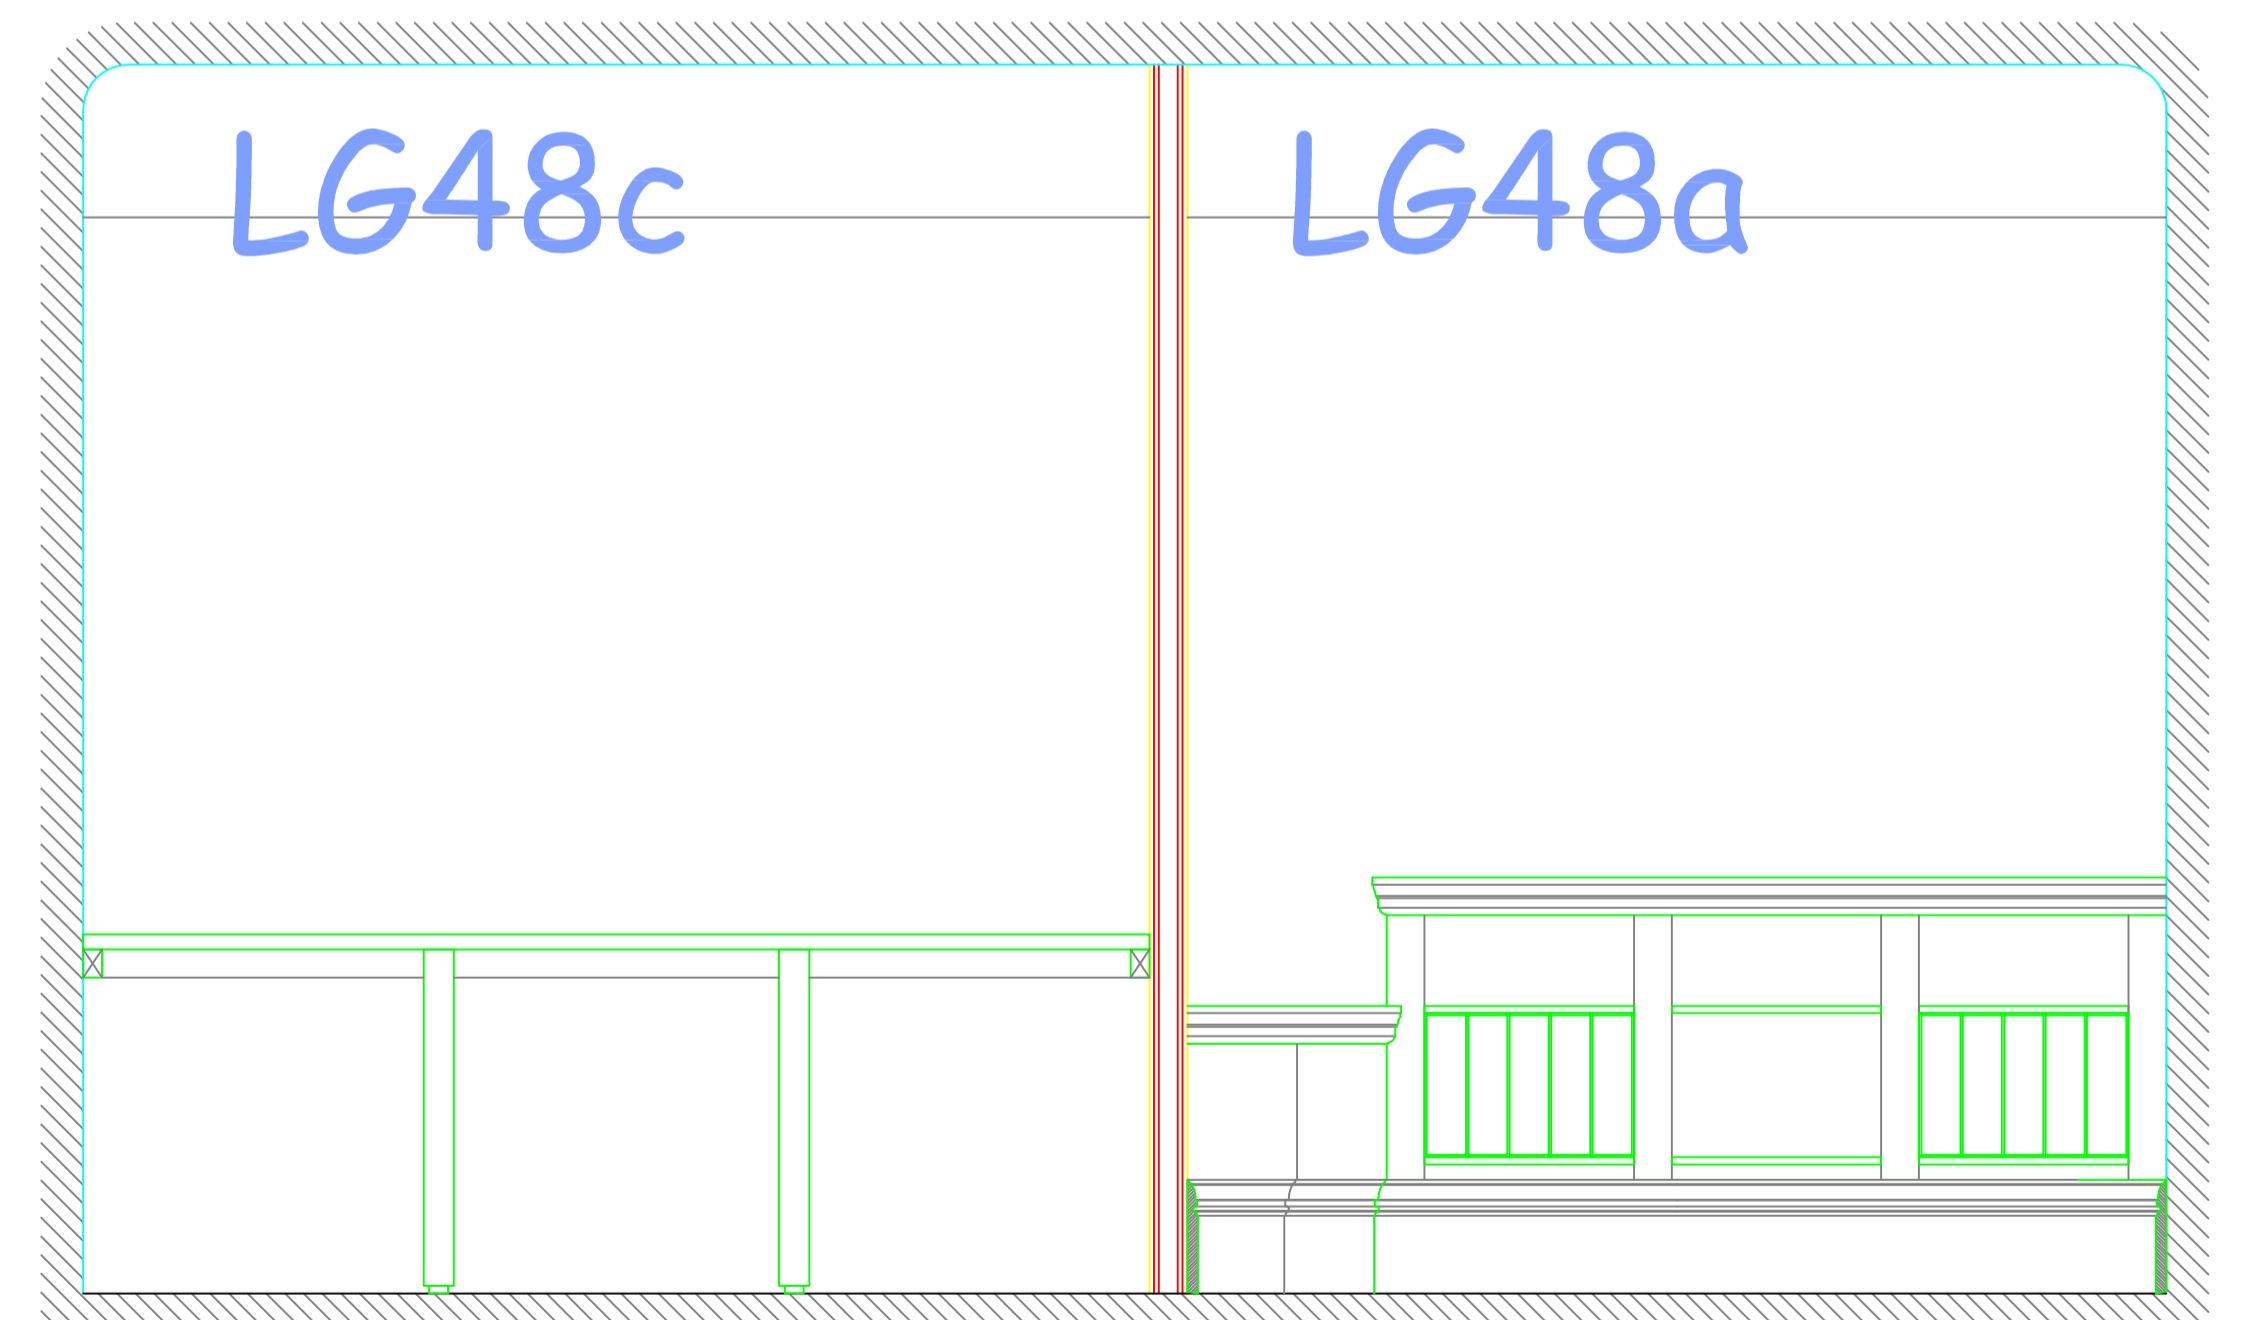

Section 03 scale 1:20

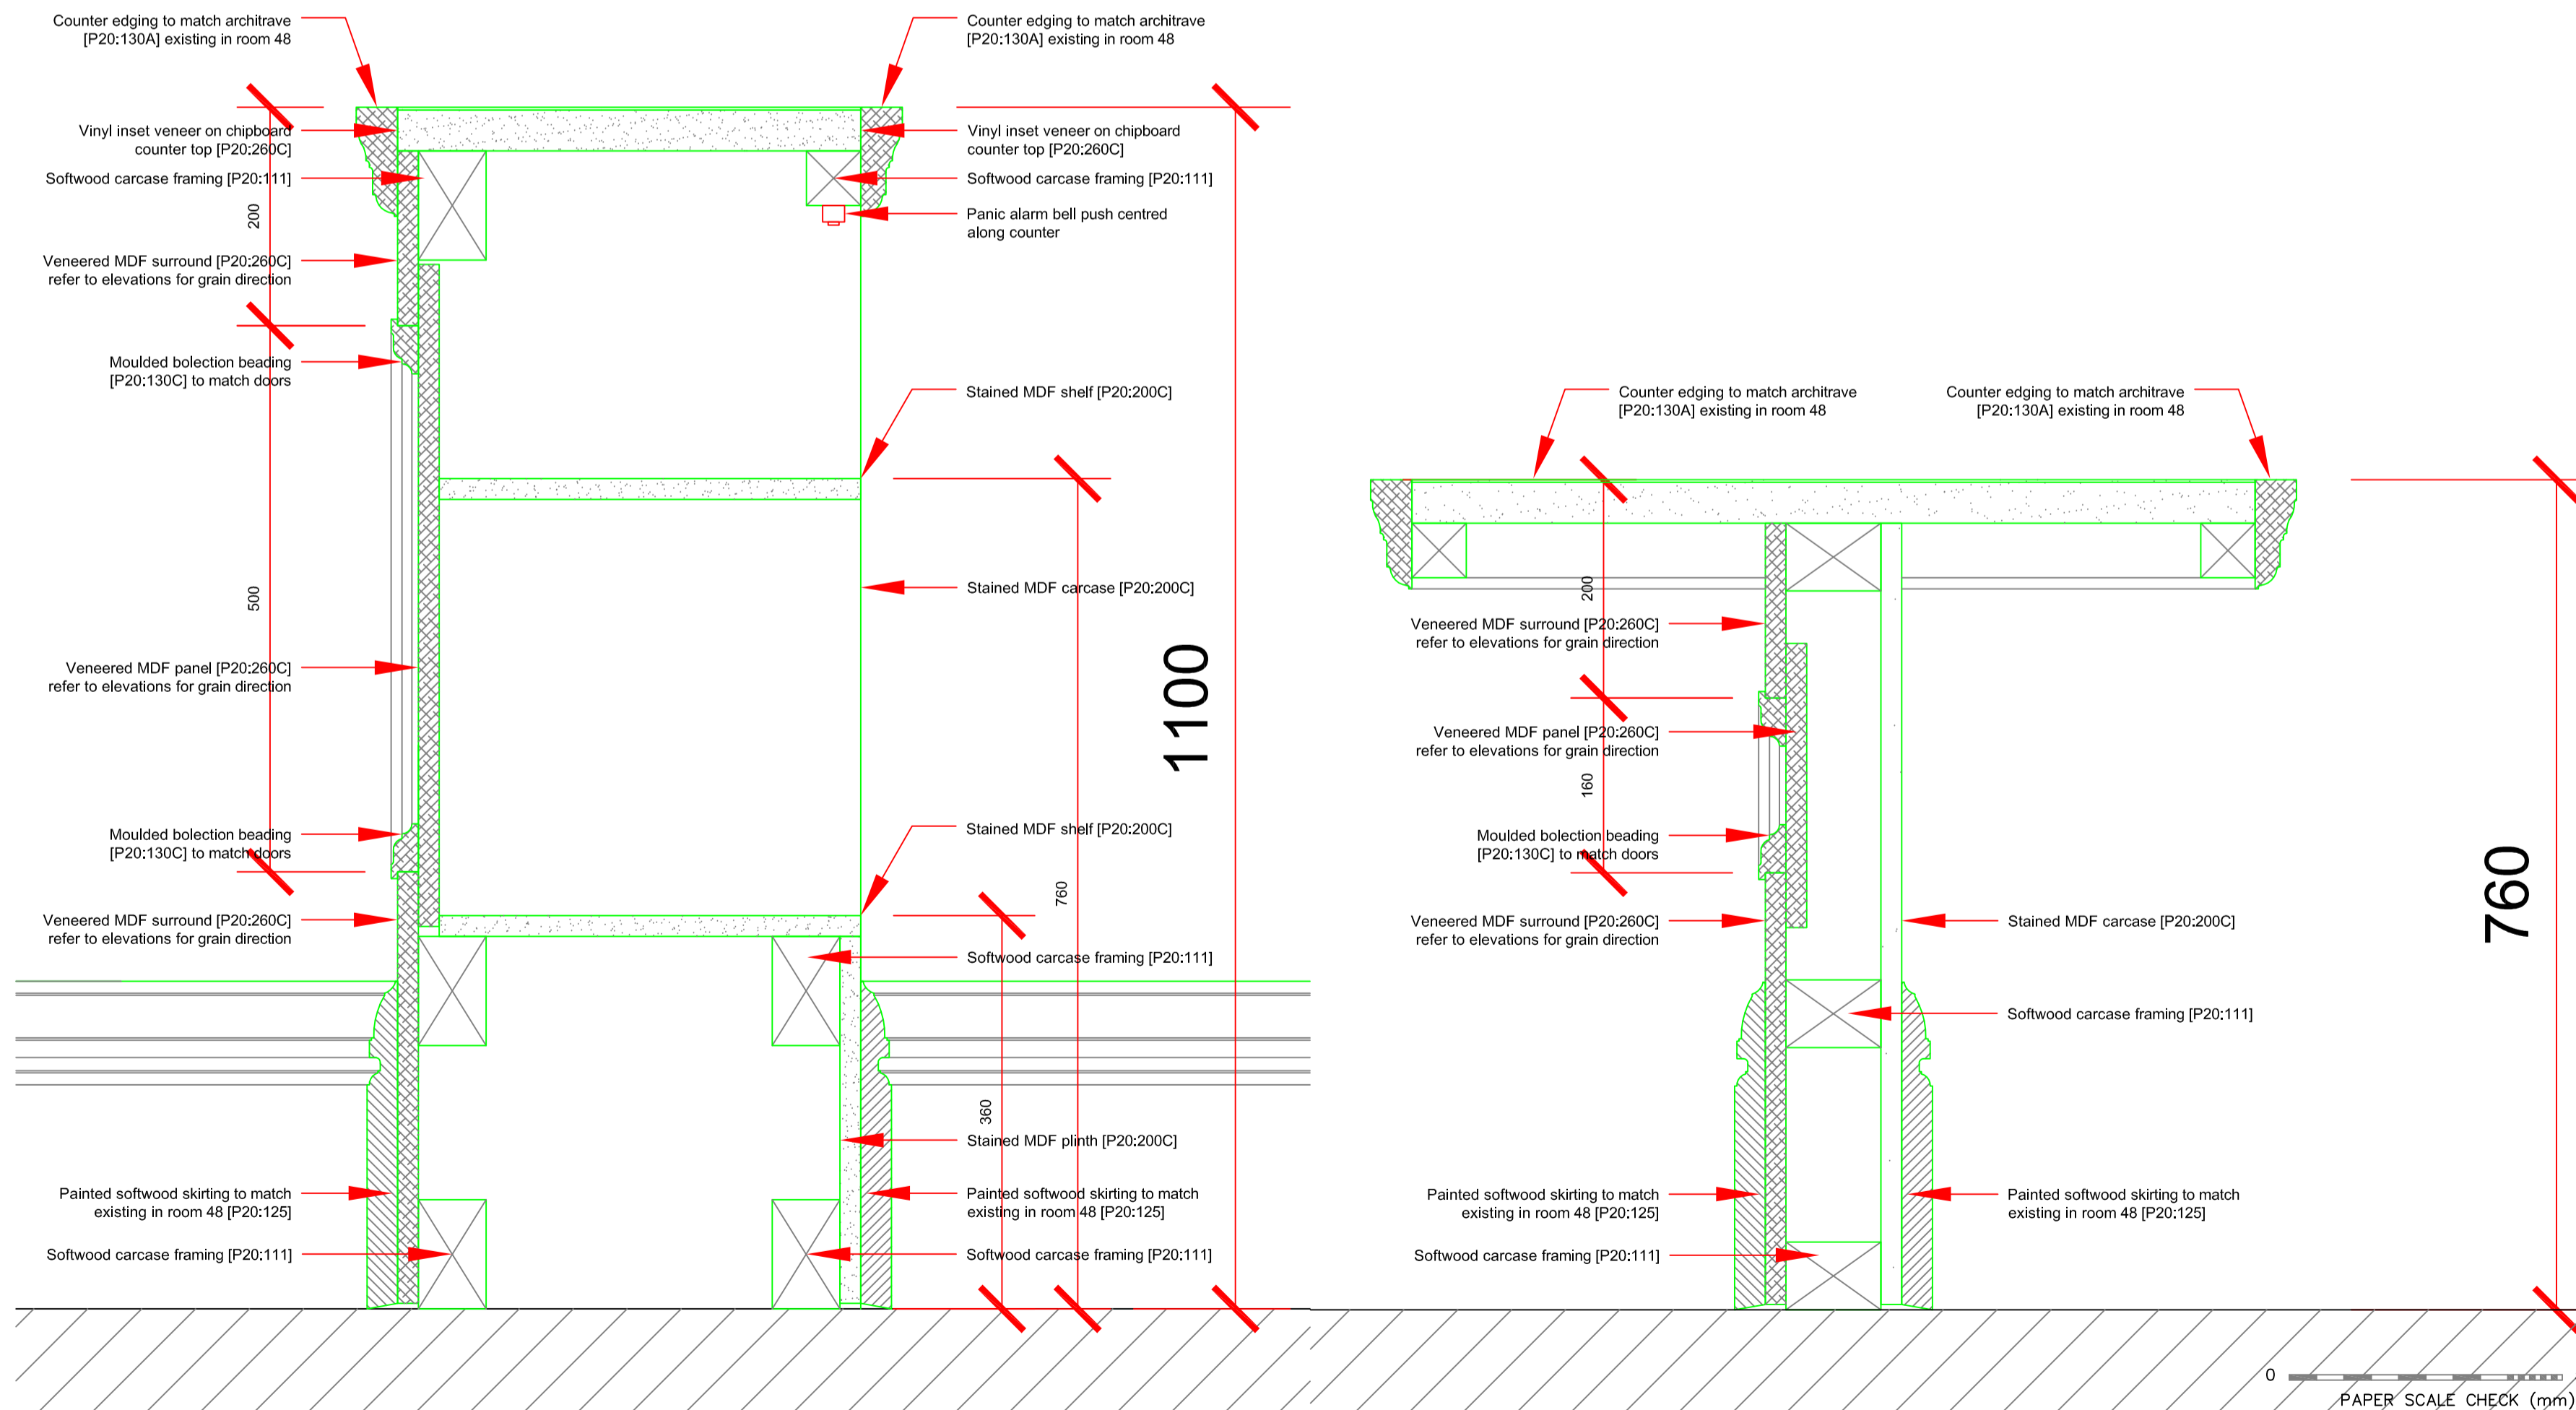

Section 04 scale 1:20

SCHEME: DWG & REV XS036 - AA(7)32 <b>Sheffield Design &amp; Property</b> Architects Division 2-10 CARBROOK HALL ROAD SHEFFIELD S9 2DB Tel. 0114 2736036 Fax. 01142 2736299 Email. admin@sdandp.demon.co.uk Sheffield Design & Property, Acting Head of Service I G Taylor ARICS	• Do not scale from this drawing • All dimensions to be checked on site • Any errors / omissions to be reported immediately • If in doubt, ask • No reproduction of this drawing in any form without permission • Maps are reproduced from Ordnance Survey with permission of HMSO Crown copyright	REV	DATE	REVISIONS	DRAWN	CHECKED	NOTES

CLIENT:	Chief Executive's Directorate	STATUS:	Construction	A1
SCHEME:	Registry Office Relocation	DRAWN:	KNS	SCALE: 1:20 / 1:5
TITLE:	Taxi Licensing Counter Plans	CHECKED:		DATE: 06-10-03
Scheme No:	XS036	DWG No.:	AA(7)32	REV: