

Slab on edge retainer around Summer House

Utility paving

Mowing strip and steps up to lawn


Dwarf hedge

500mm high log planter

Focal point within cobble area

600mm high log planter

Stepping stones within gravel

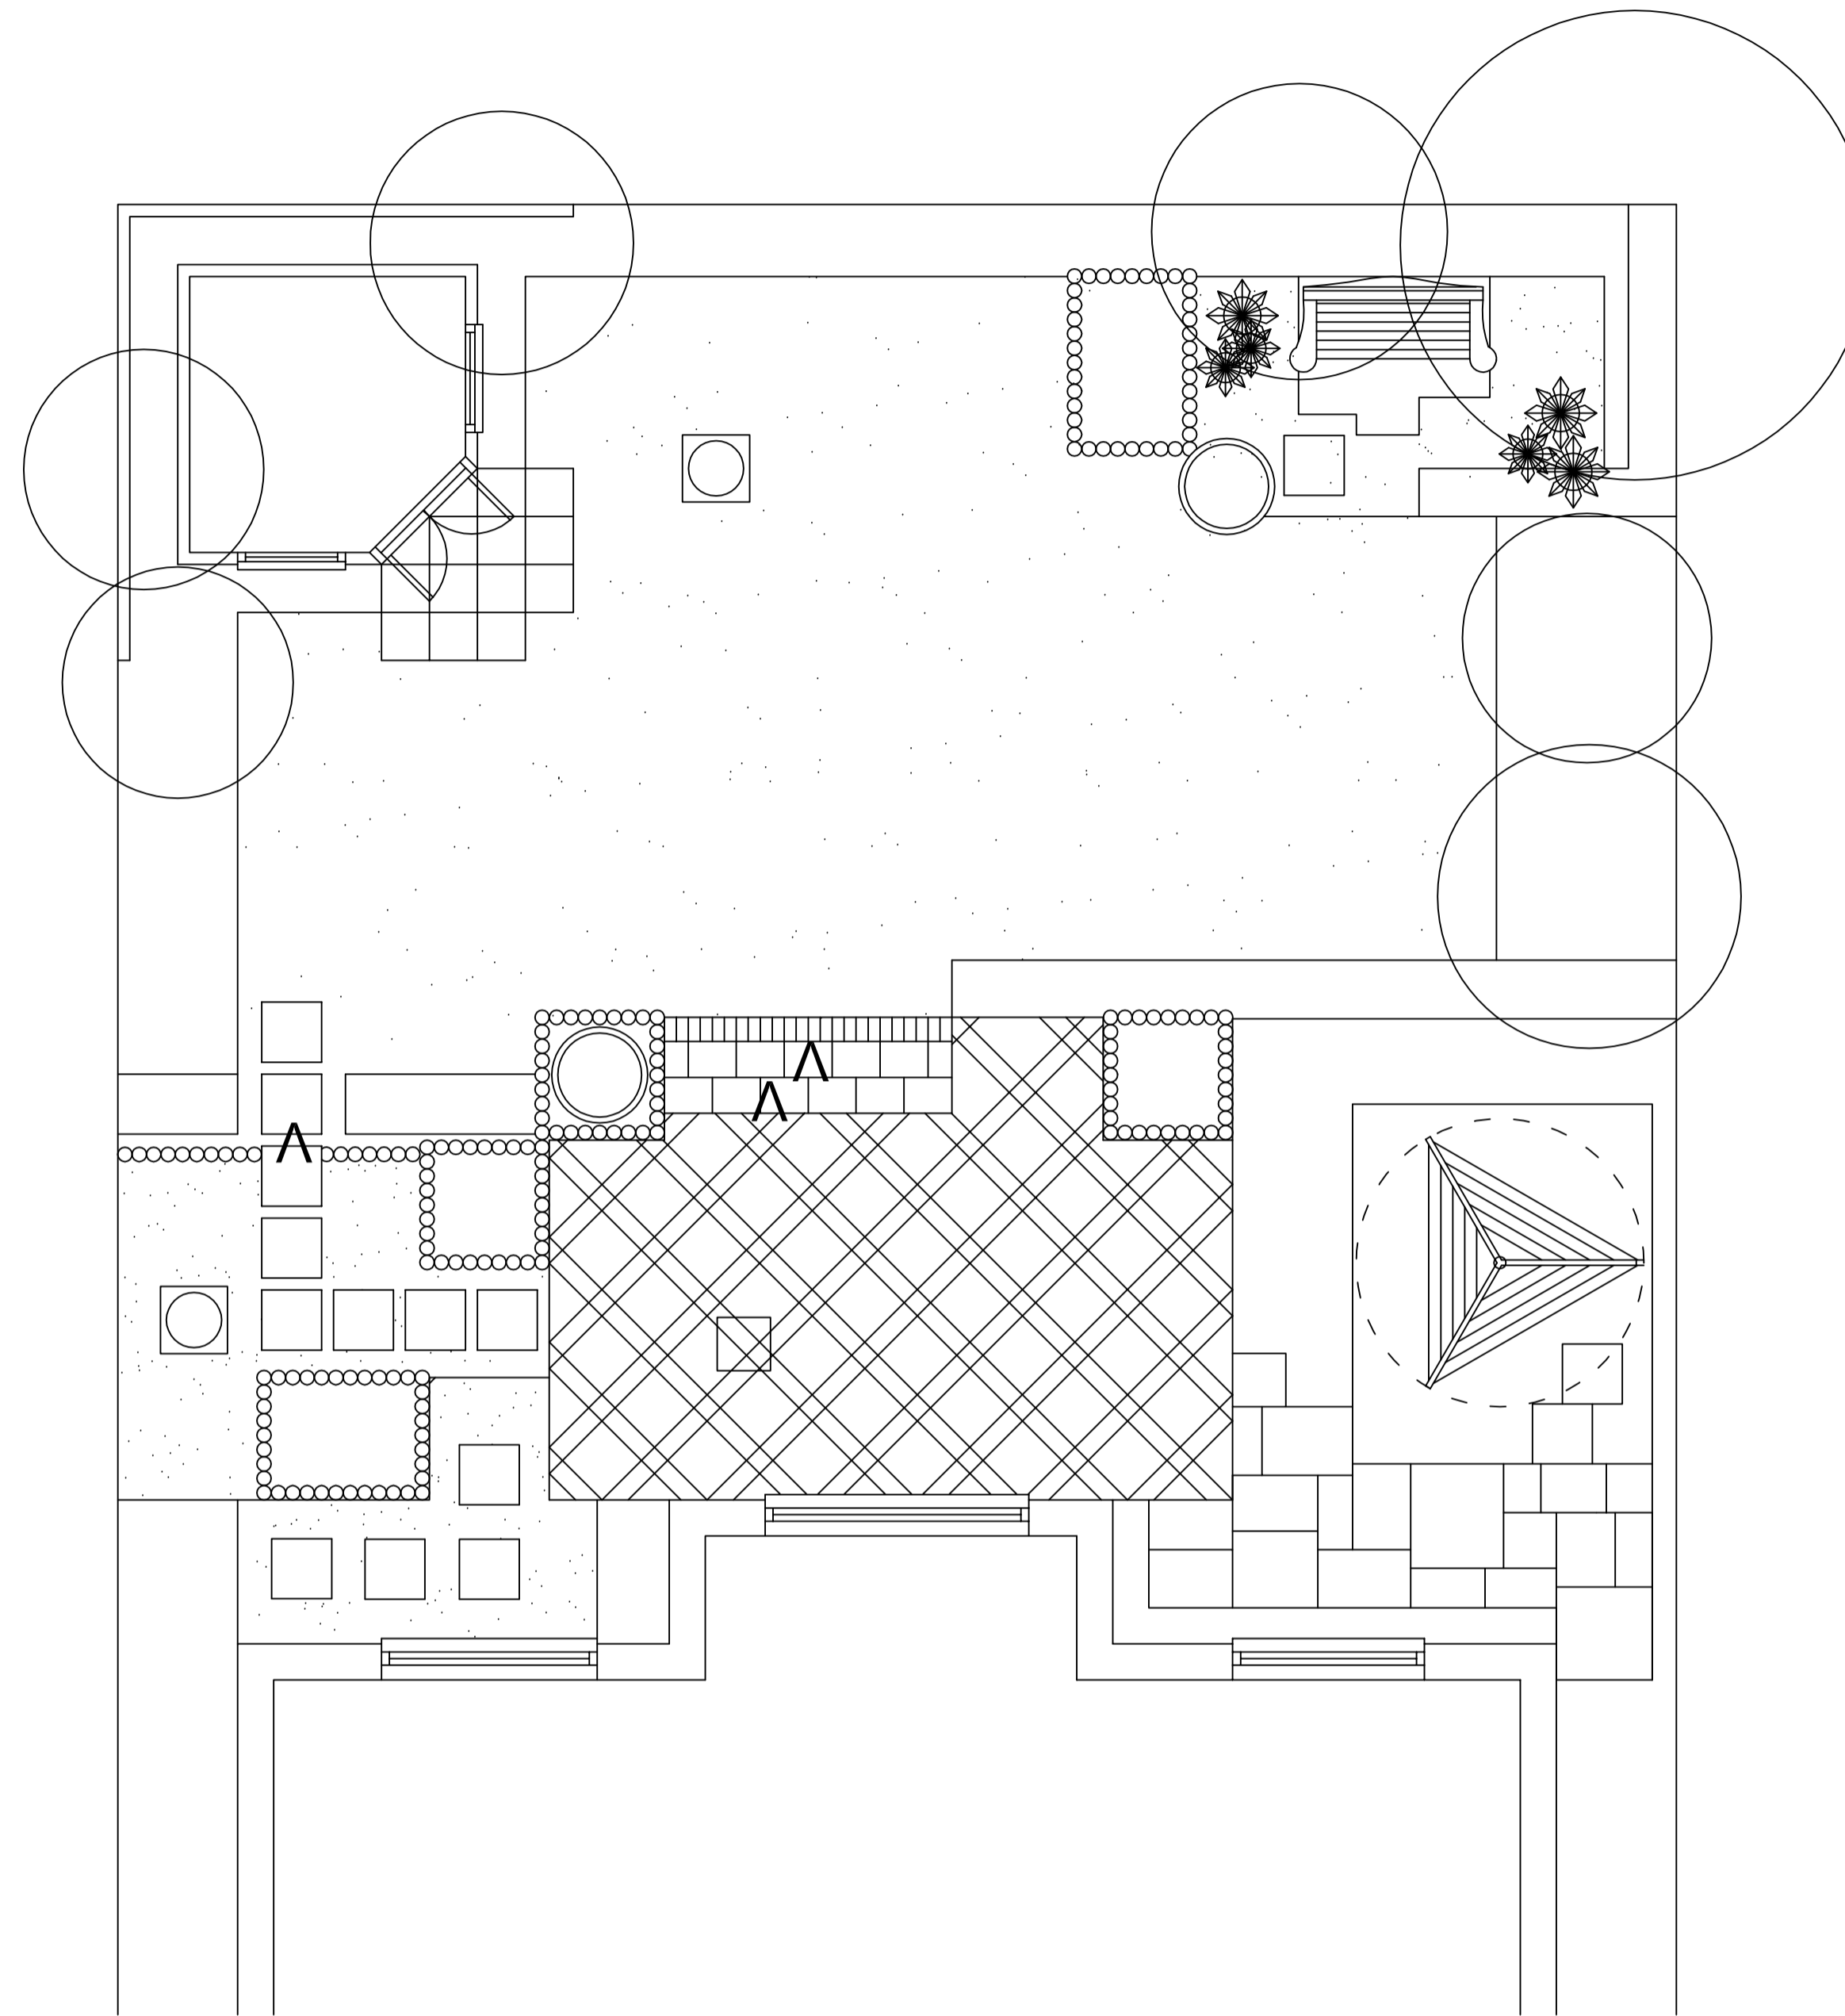

Bench seat on Random Millstone slabs in pebble surround

Urn

New level lawn

Dwarf hedge

300mm high log planter

Rotary dryer within gravel area

Random Millstone paving

Patterned Millstone paving

GardenCreations

Your path to the perfect garden

Design for: **Rear Garden**

Designed by: **Hugh Frost**

Drawn by: **Kevin Stewart**

Design Ref: **2001106-1**

Date: **2-August-01**

Scale: **1:50**

CORNER HOUSE FARM, HAWTON LANE, FARNDON, NOTTINGHAM, NG24 6SD

PHONE (01636) 681 283 FAX (01636) 681 281



MRS WILHELMS
MICKLEOVER
DERBY