


North Section BB

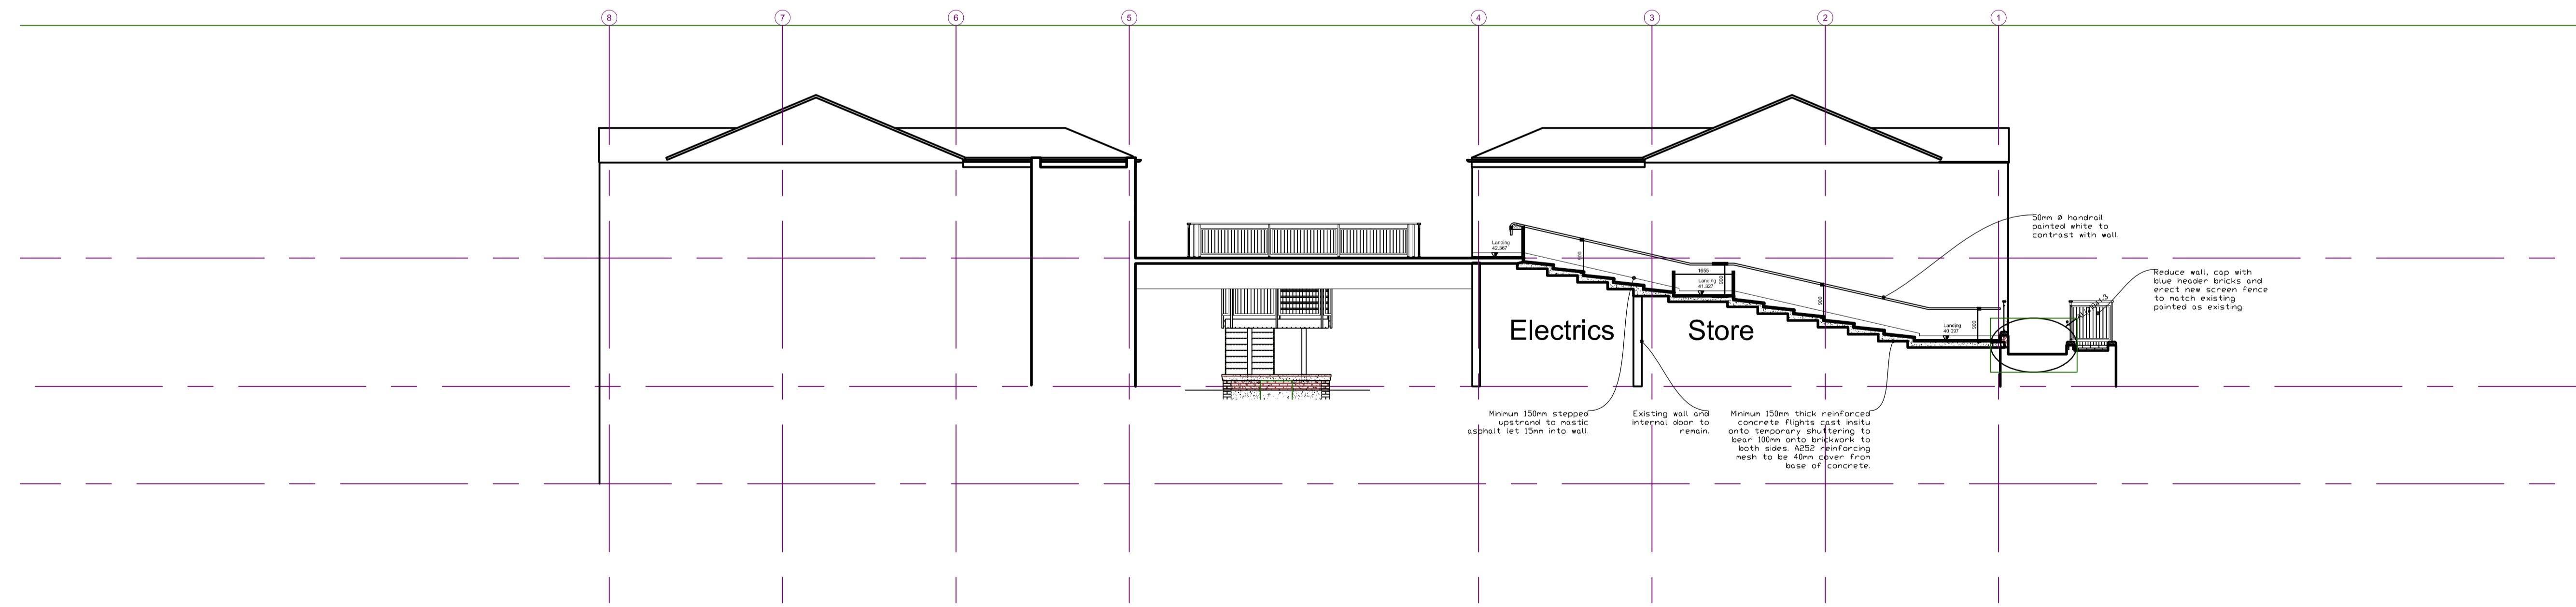

South Section DD

Notes:

- 1 This document is the property of Nottingham City Council and may not be used, copied or reproduced in whole or in part in anyway without express prior written consent.
- 2 Any Ordnance Survey map shown on this drawing is reproduced from Ordnance Survey material with the permission of Ordnance Survey on behalf of the Controller of Her Majesty's Stationary Office © Crown Copyright. Unauthorised reproduction infringes Crown copyright and may lead to prosecution or civil proceedings. Nottingham City Council 100019317 2004.
- 3 Do not scale from this drawing. All dimensions to be taken from dimensioned drawings only. Dimensions shown are indicative and are to be checked on site prior to the commencement of work or ordering of any materials. Discovery of major discrepancies are to be immediately brought to the attention of the contract administrator.
- 4 All drawings to be read in conjunction with all other contract documents.
- 5 **Asbestos**  
Upon the discovery of any suspect asbestos based materials the contractor shall immediately stop all work and inform the contract administrator and health and safety advisor to confirm what further actions are required. All asbestos materials identified for removal must be removed by an approved licensed contractor. A method statement will be required for these works.

# Contract

|   |                   |     |    |          |
|---|-------------------|-----|----|----------|
| A | Ramp detail added | KNS | GH | 24-09-07 |
|---|-------------------|-----|----|----------|

|            |       |         |      |
|------------|-------|---------|------|
| Revisions: | Drawn | Checked | Date |
|------------|-------|---------|------|



**Nottingham City Council**  
Design Services  
Resources Department  
Severns House  
20 Middle Pavement  
Nottingham  
NG1 7DW  
Tel. 0115 915 5555  
Fax. 0115 915 8156

Project  
**Church Square  
Flat 16 Rebuild**  
Title  
**Sections B&D  
Proposed**

|       |                       |                        |
|-------|-----------------------|------------------------|
| Scale | Site Code No. (U/PRN) | Patch Area Reference : |
| 1:100 | Drawn<br>KNS          | Checked<br>Date        |

|   |                                |
|---|--------------------------------|
| A | Drawing No.<br><b>CS15/029</b> |
|   | A                              |