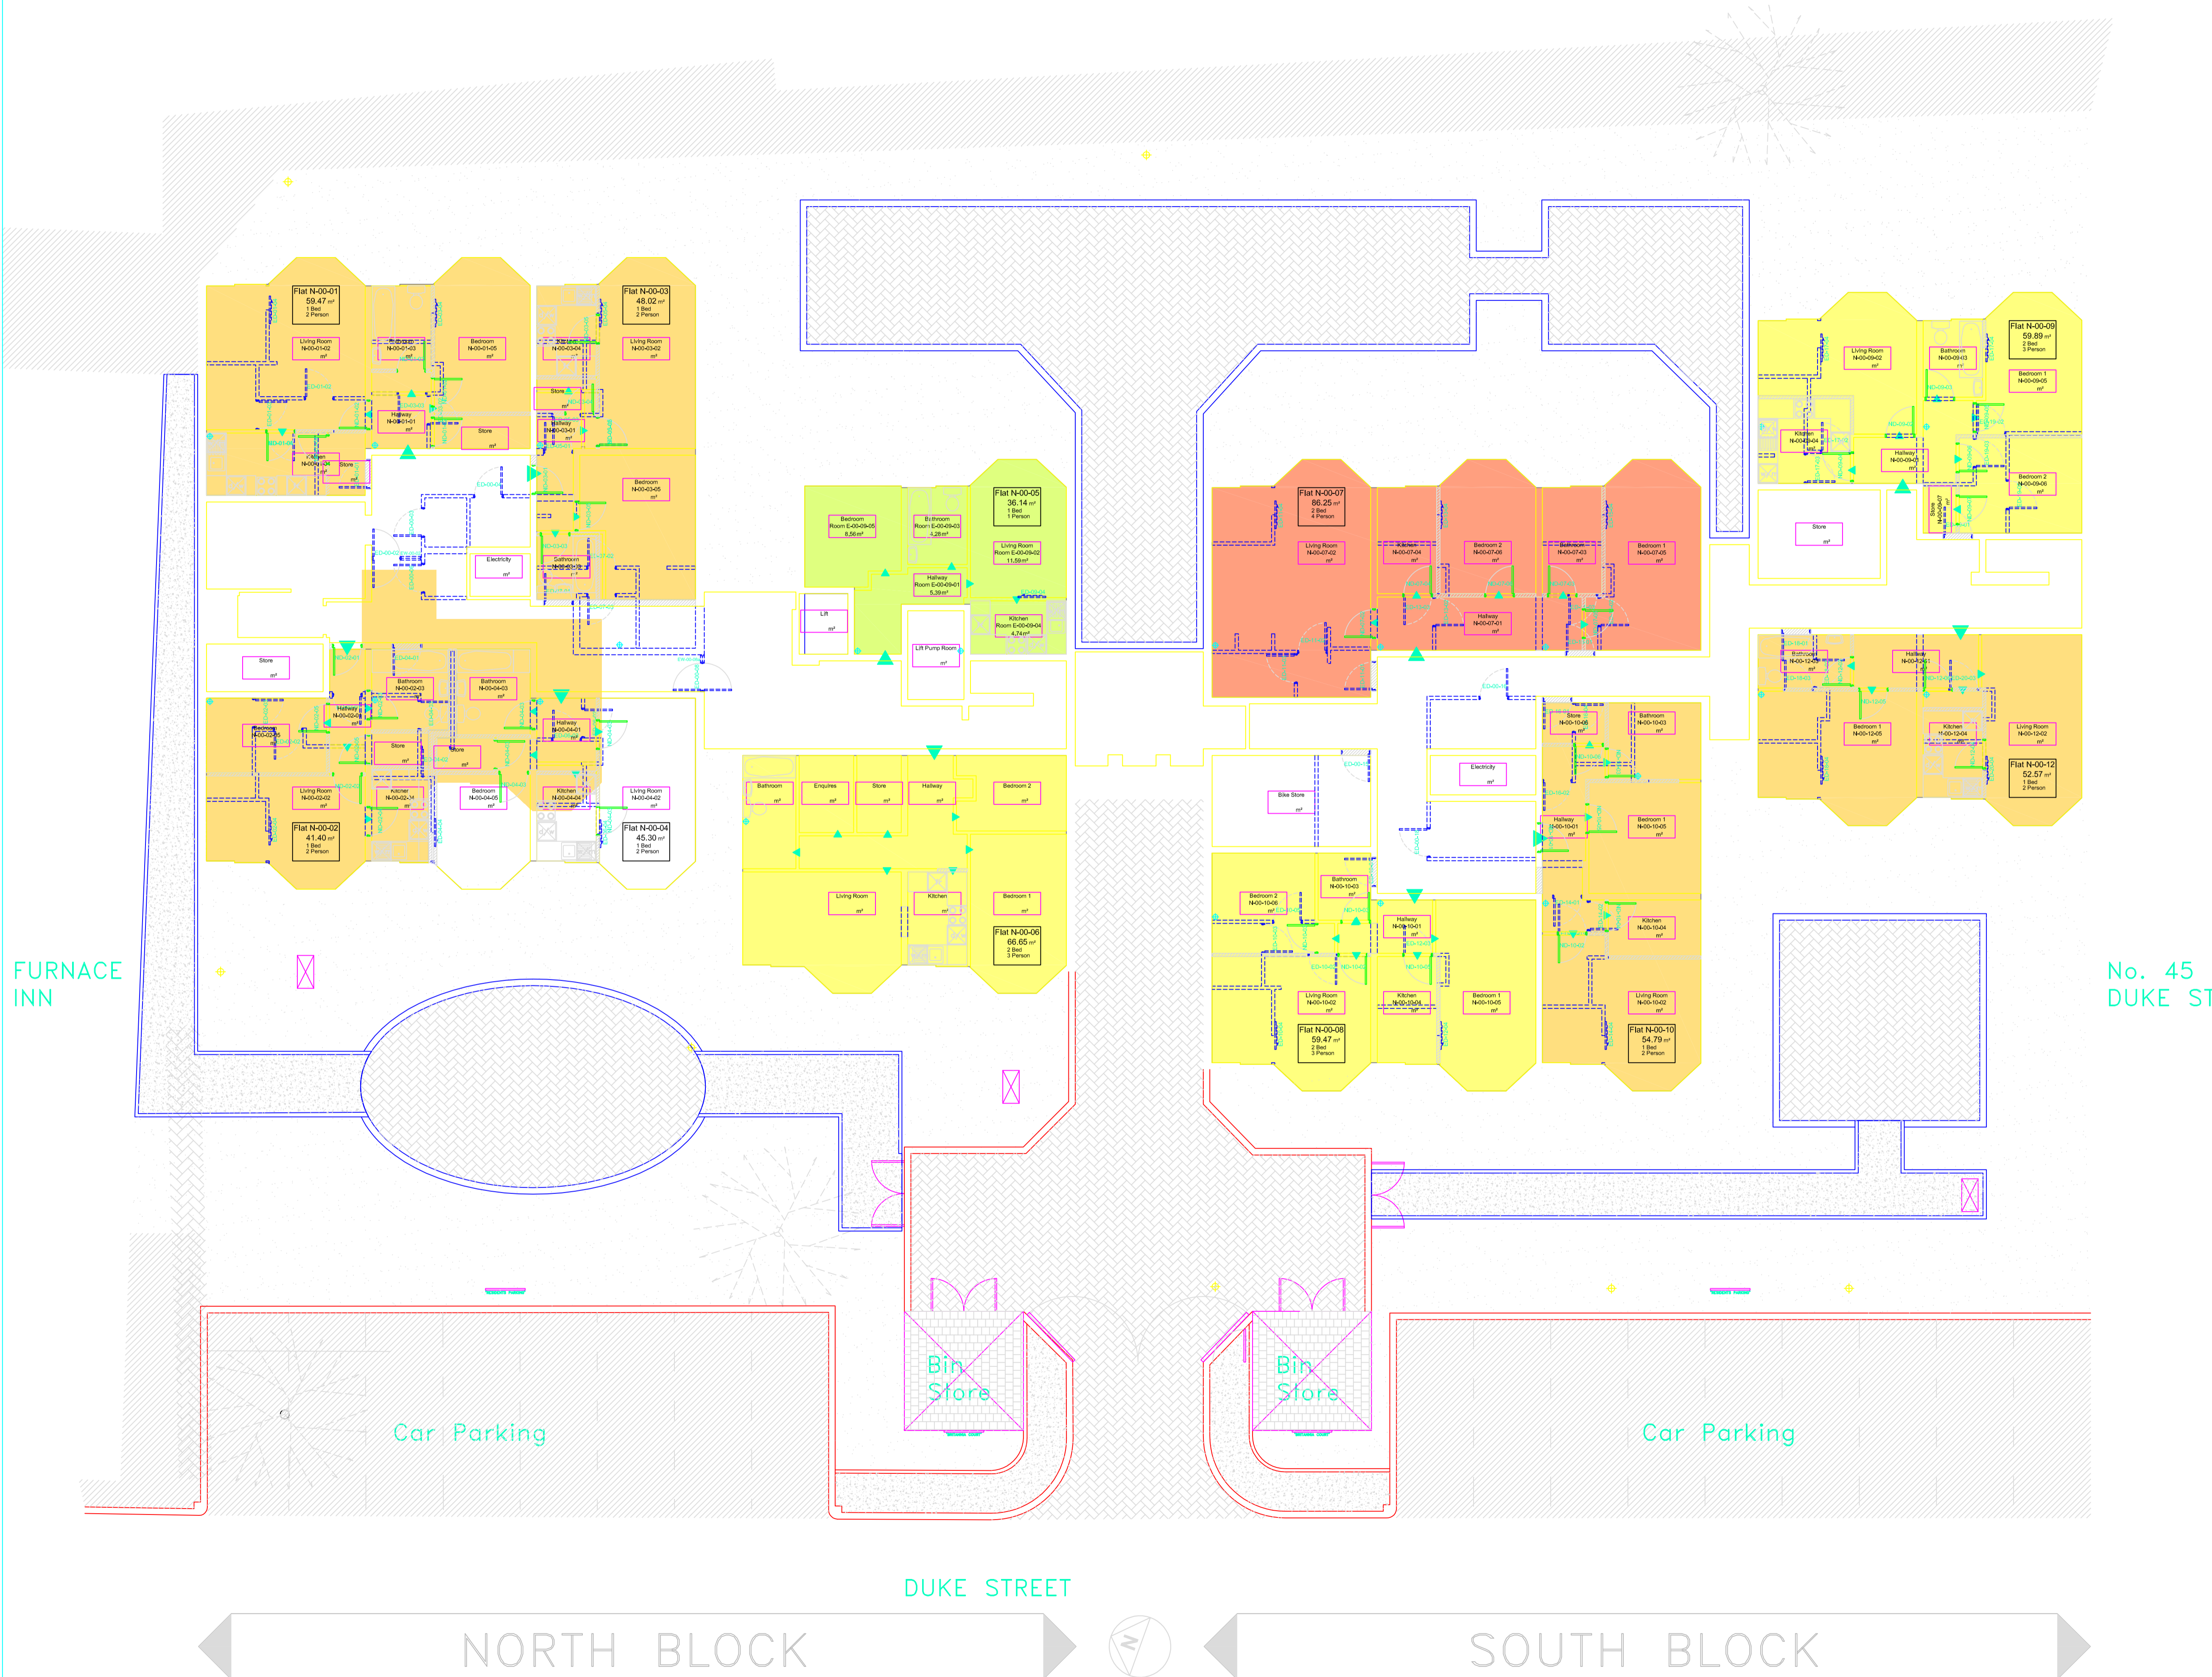


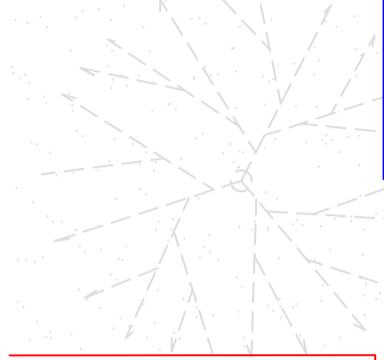
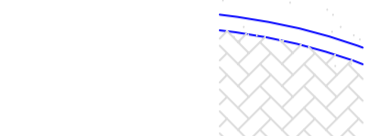

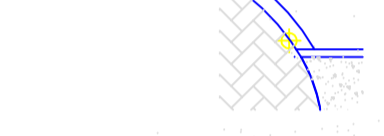




Do not scale this drawing

RIVER DERWENT

0008711-AL(2-)-006

Notes



-  Existing Tree
-  Manhole
-  Drain
-  Lighting Bollard
-  Signage
-  Turfed Area
-  Low Level Planting
-  Raised Bwk Platform (1 Course High)

Rev	Date	Description	by	Chk	App

  
**DERBY CITY COUNCIL**  
 Design & Property Maintenance  
 in partnership with  


**Client** Derby Homes  
Derby City Council

**Project** Refurbishment to Create New Flats  
Britannia Court  
Duke Street, Derby

**Title** Proposed  
External Works

Sheet 1 of 1

**Drawing No.** AL(2-)-006 **Revision** -

**Drawing Status.** Draft

Drawn KS	Checked KS	Approved KS
Scale 1:100	Sheet size A1	Date 29-06-2004
Produced using AutoCAD 2000		

Bablie Group Ltd © Copyright reserved  
 2 ST George's House, Vernon Gate, Derby, DE1 1UQ  
 TEL: 01332 285100 FAX: 01332 285101  
 e-mail: structures.derby@bablie.com

PDF processed with CutePDF evaluation edition www.CutePDF.com