


Do not scale this drawing

Drawing Number

0008711-AL(2-)-086

Notes

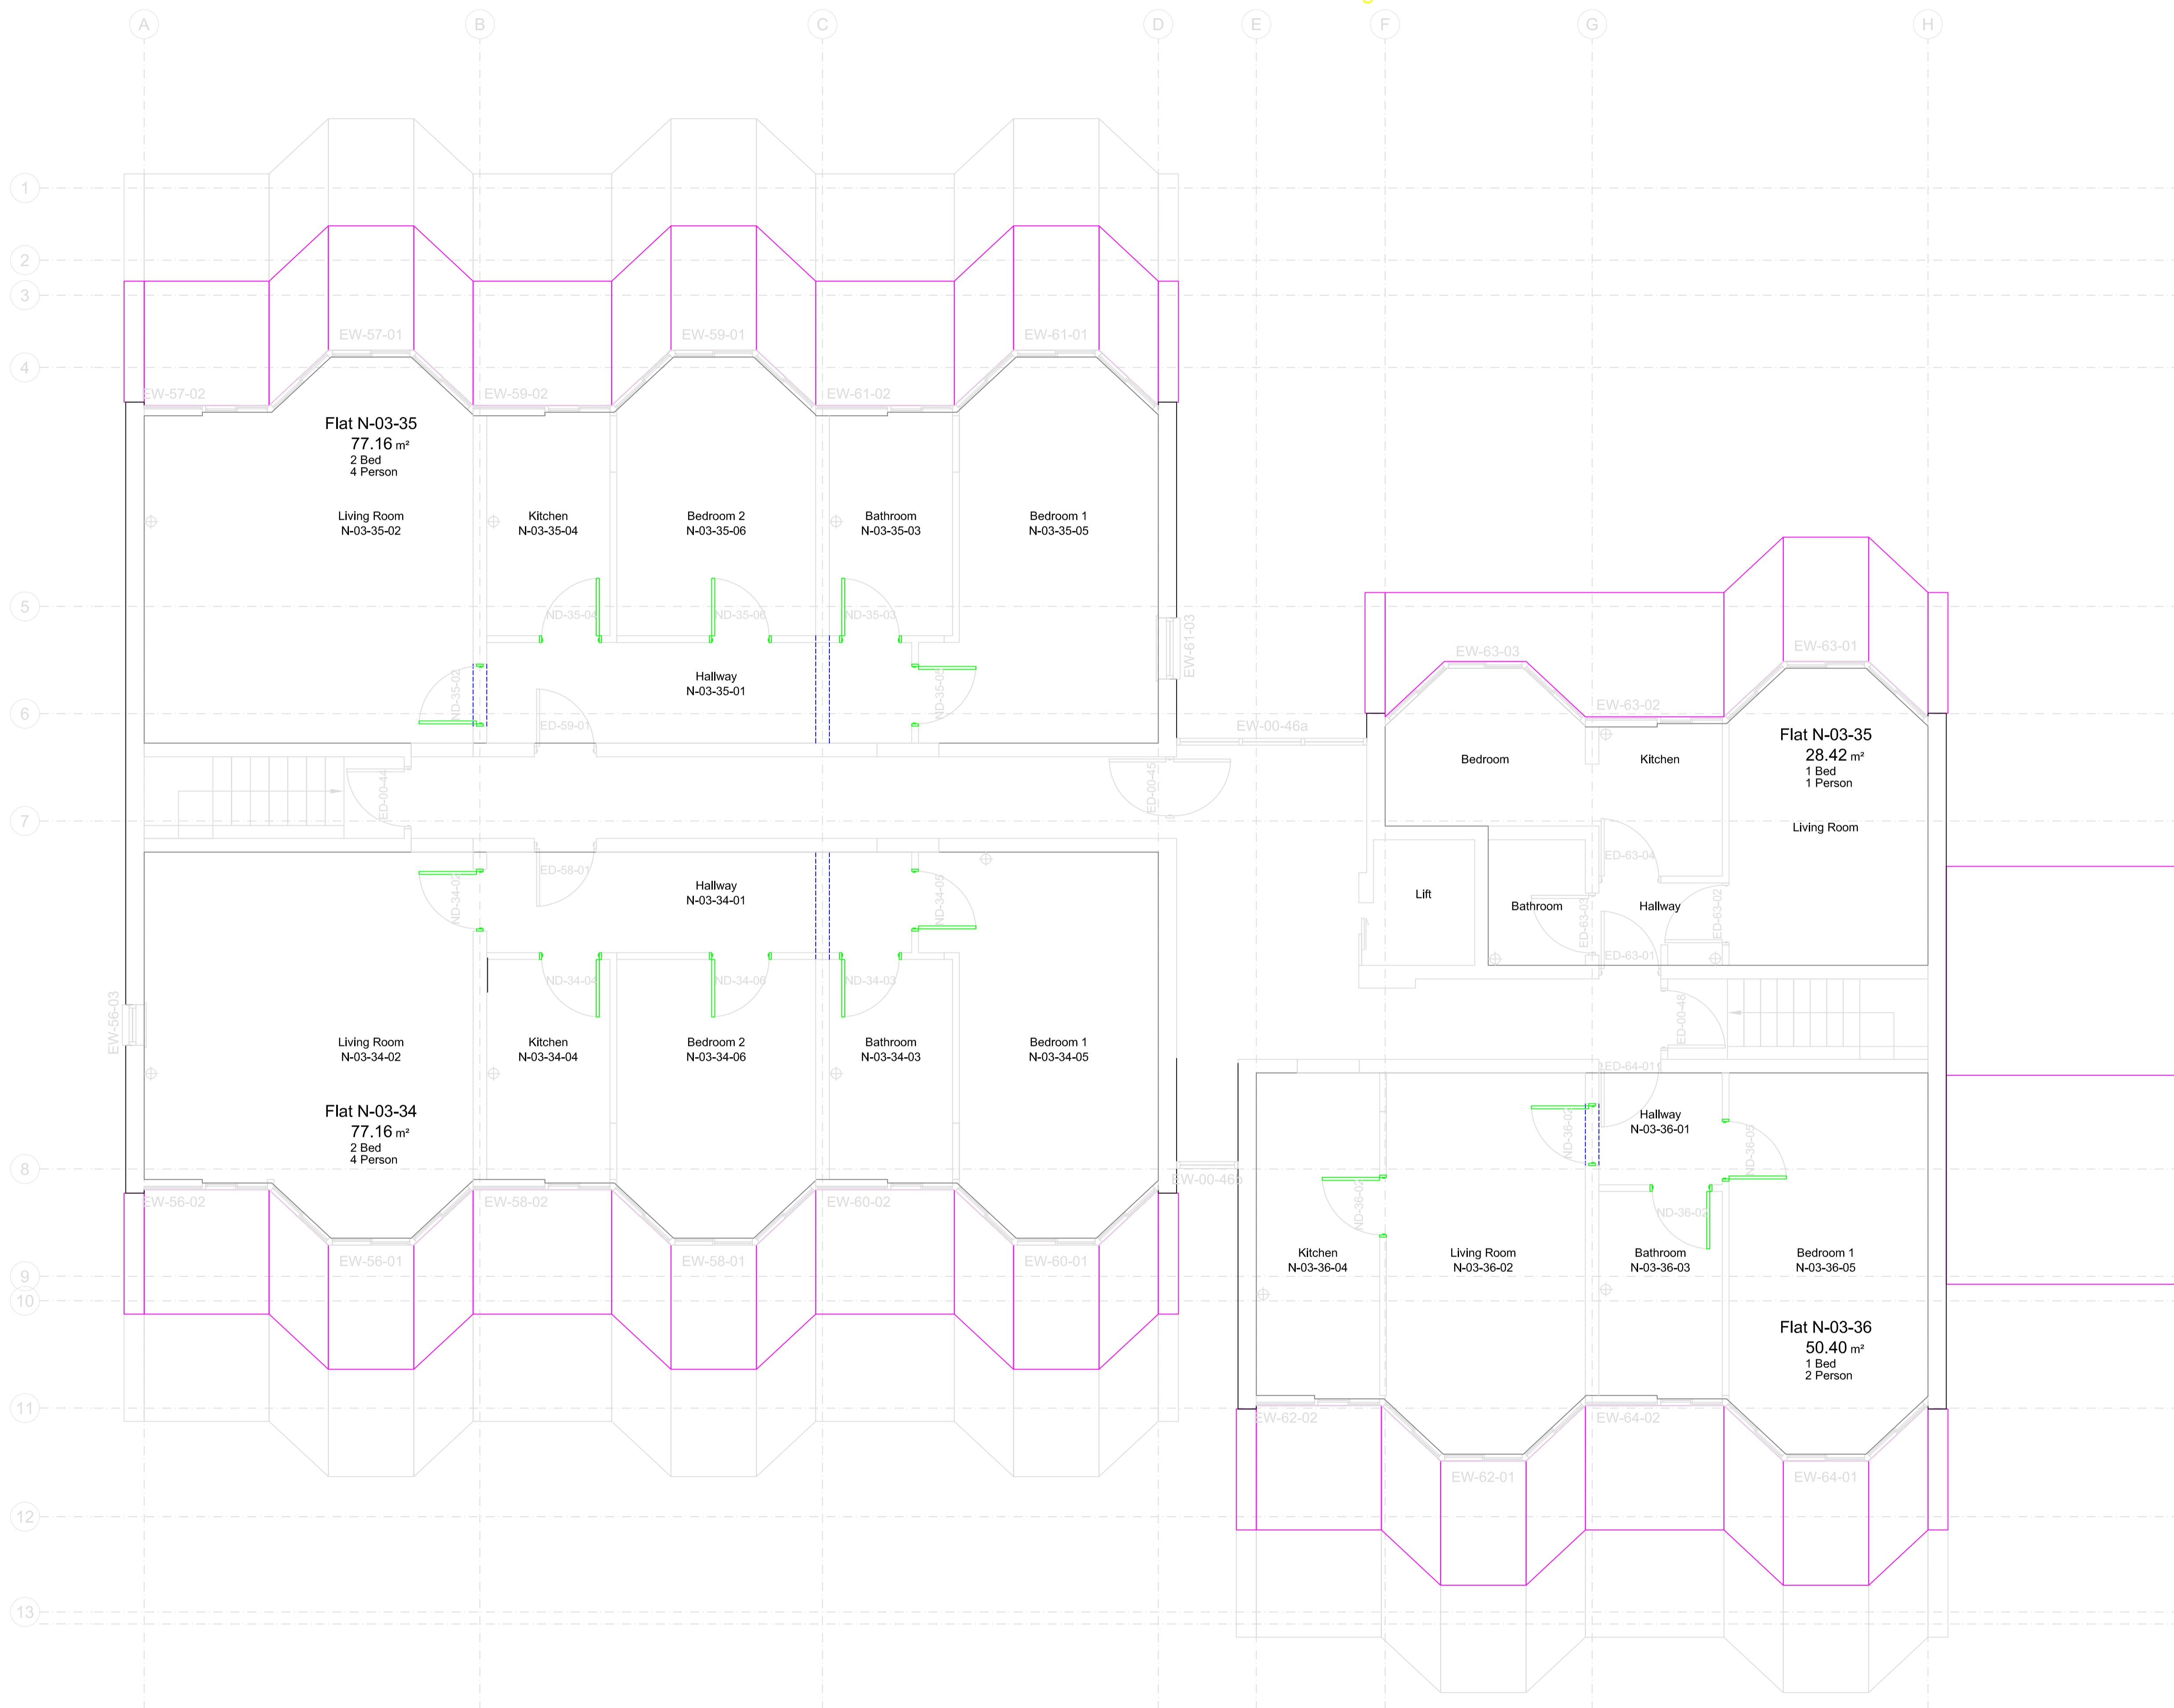

Rev	Date	Description	by	Chk	App



DERBY CITY COUNCIL
Design & Property Maintenance

in partnership with

1b

Client Derby Homes
Derby City Council

Project Refurbishment to Create New Flats
Britannia Court
Duke Street, Derby

Title Proposed
Working Drawing
Third Floor
Sheet 1 of 1

Drawing No. AL(2-)-086 Revision P4

Drawing Status. Draft

Drawn AKW Checked KS Approved KS

Scale 1:50 Sheet size A1 Date 15-Jul-2004


Produced using AutoCAD 2000

Babtie Group Ltd © Copyright reserved

2 ST George's House, Vernon Gate, Derby, DE1 1UQ

TEL: 01332 285100 FAX: 01332 285101

e-mail: structures.derby@babtie.com

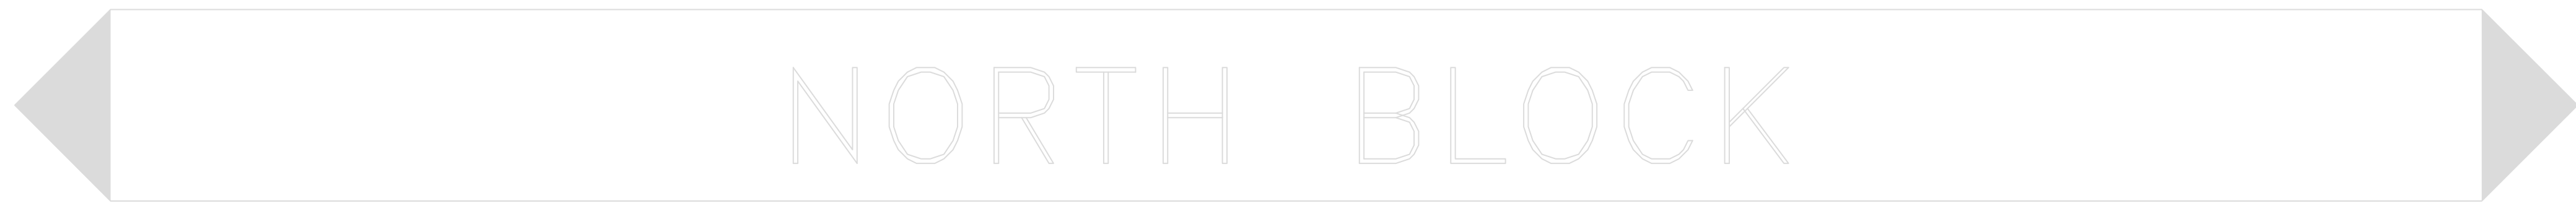

PDF processed with CutePDF evaluation edition www.CutePDF.com