


Do not scale this drawing

Drawing Number
0007938/AL(2)004

Notes

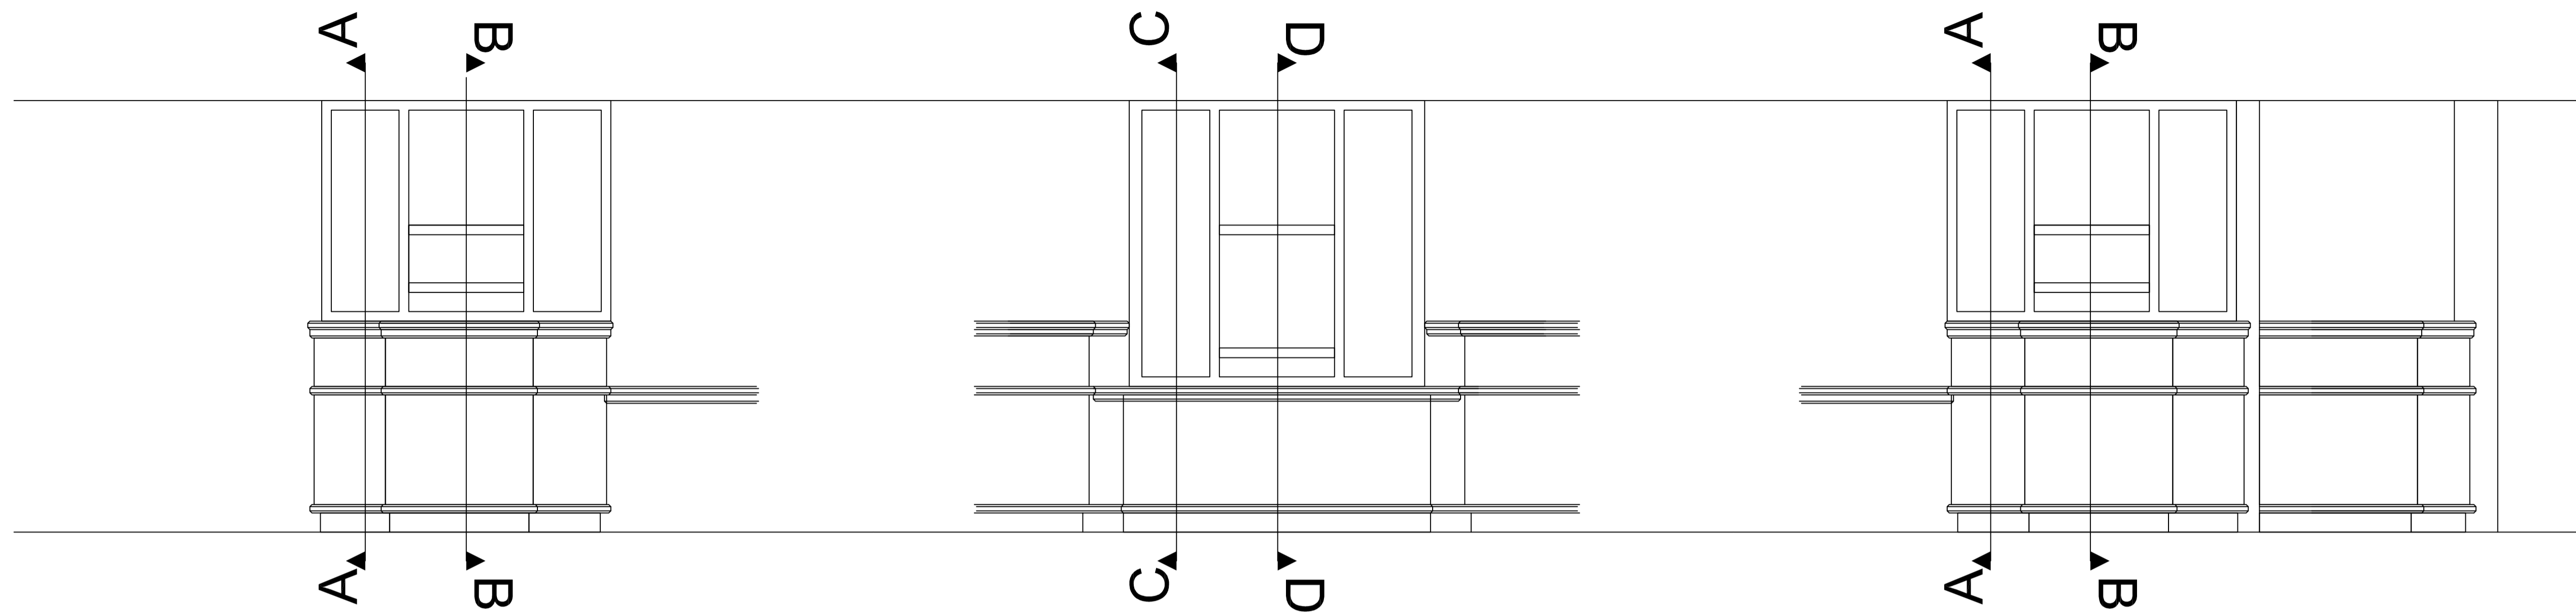


1 - Front - LHS

2 - Front - Middle

3 - Front - RHS


draft proposals

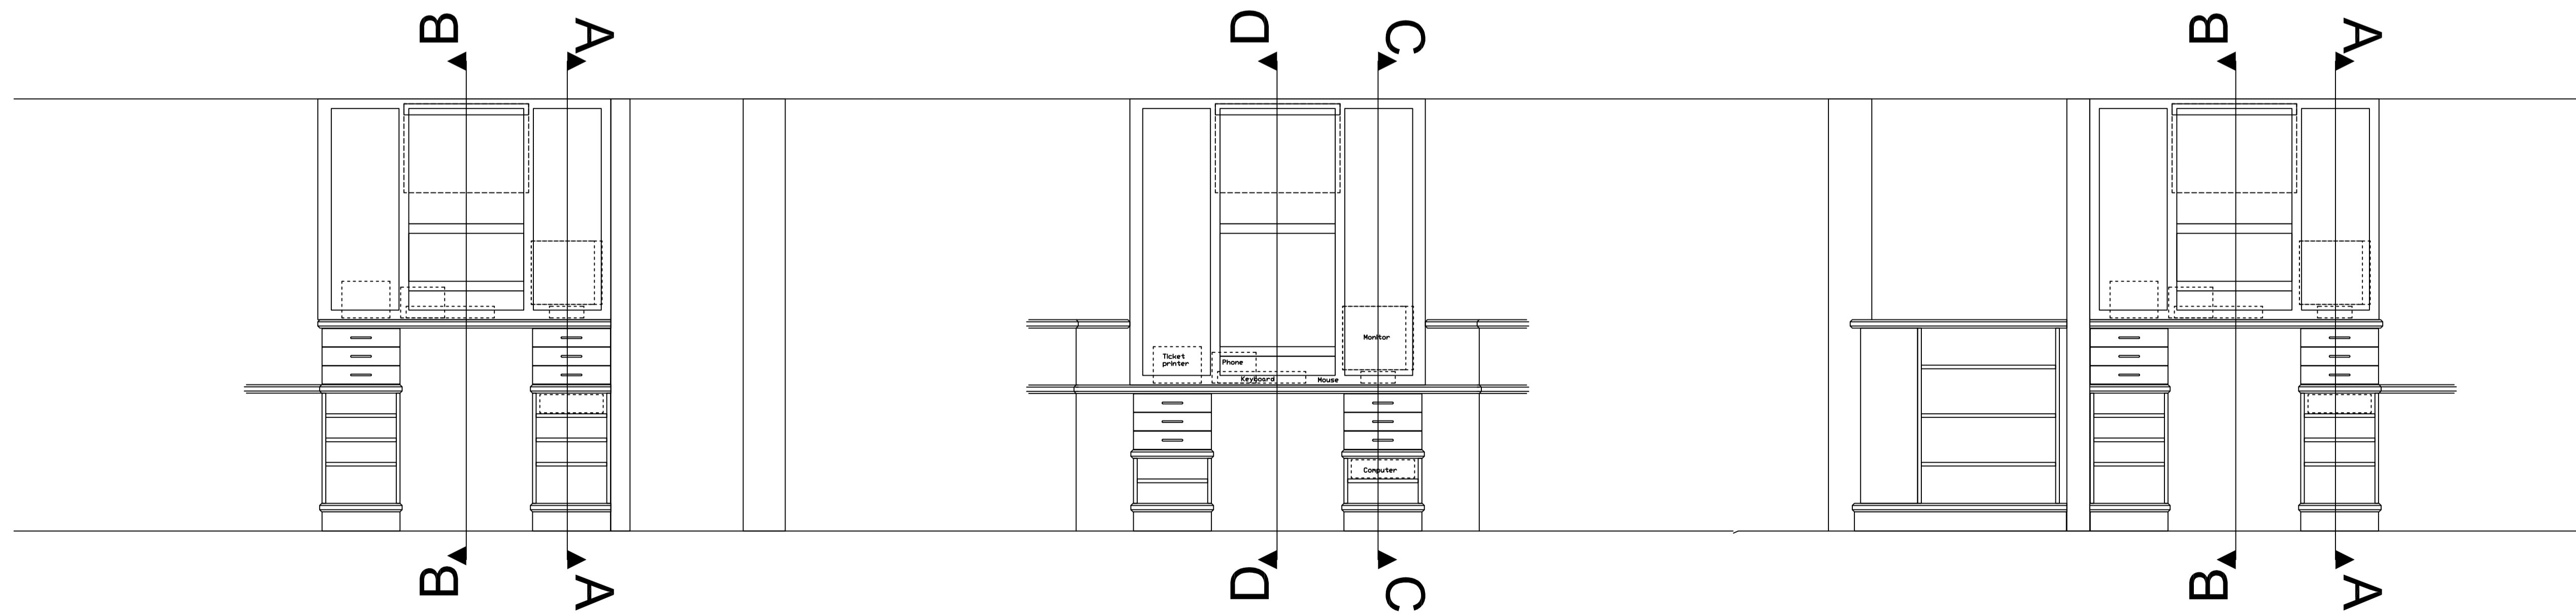

4 - Rear - RHS

5 - Rear - Middle

6 - Rear - LHS

Rev	Date	Description	by	Chk	App
 DERBY CITY COUNCIL Design & Property Maintenance in partnership with 1b					
Client Derby City Council					
Project Assembly Rooms Booking Office					
Title Proposed Counter Elevations					
Drawing No. 0007938/AL(2)004					Revision
Drawing Status. DE					
Drawn KNS	Checked SJ	Approved			
Scale 1:20	Sheet size A1	Date	3.09.04		
Produced using AutoCAD 2000i					
Bablie Group Ltd © Copyright reserved 2 St George's House, Vernon Gate, Derby, DE1 1UQ TEL: 01332 285100 FAX: 01332 285101 e-mail: structures.derby@bablie.com					